



element

INSPIRED BY WESTIN



ELEMENT BY WESTIN HOTEL

100%

COMPLETED


DURABOND



PROJECT PROFILE

"CLADDING PANELS"

DURABOND
INTERNATIONAL INC.

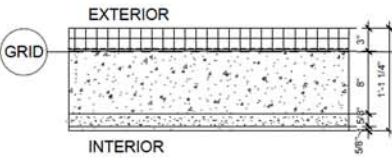


WT4 (EXTERIOR WALL)

- EIFS ON EPS (EXPANDED POLYSTYRENE) INSULATION BOARD WITH DUAL MOISTURE DRAINAGE & AIR BARRIER. TYPE: OUTSULATION NC SYSTEM BY DRYVIT OR EQUAL (Incorporating An Air and Water-Resistive Barrier Coating with a Means of Positive Moisture Drainage)
- REINFORCED CONCRETE (SIZE AS PER STRUCTURAL)
- 1 5/8" STEEL STUDS @ 16" O.C.
- MIN R 10 CLOSED CELL SPRAY FOAM INSULATION
- 6 MIL VAPOR RETARDER
- 5/8" GYPSUM BOARD

WT4a (EXTERIOR WALL)


SAME AS WT4 EXCEPT NO STEEL STUDS AND GYPSUM BOARD LAYER

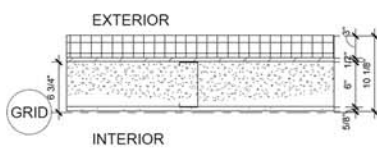

WT3 (EXTERIOR WALL)

- STUCCO FINISH COLOR AND TEXTURE AS PER ELEVATION
- REINFORCING MESH
- 3" EIFS SYSTEM EXPANDED POLYSTYRENE RIGID INSULATION
- DUAL BARRIER POSITIVE MOISTURE DRAINAGE & AIR BARRIER SYSTEM FOR EACH WALL PANEL (DRYVIT OUTSULATION PD NC SYSTEM OR APPROVED EQUAL). TWO-STAGE DRAINED CAULKING
- JOINTS BETWEEN PANELS
- 1/2" DENS-GLOSS GOLD SUBSTRATE
- 6" STEEL STUD (18 GA MIN. SUPPLIER TO DESIGN) @ 400 O.C.
- R24 CLOSED CELL SPRAY FOAM INSULATION
- 5/8" GYPSUM BOARD

SEE EXTERIOR FINISHES FOR COLOR

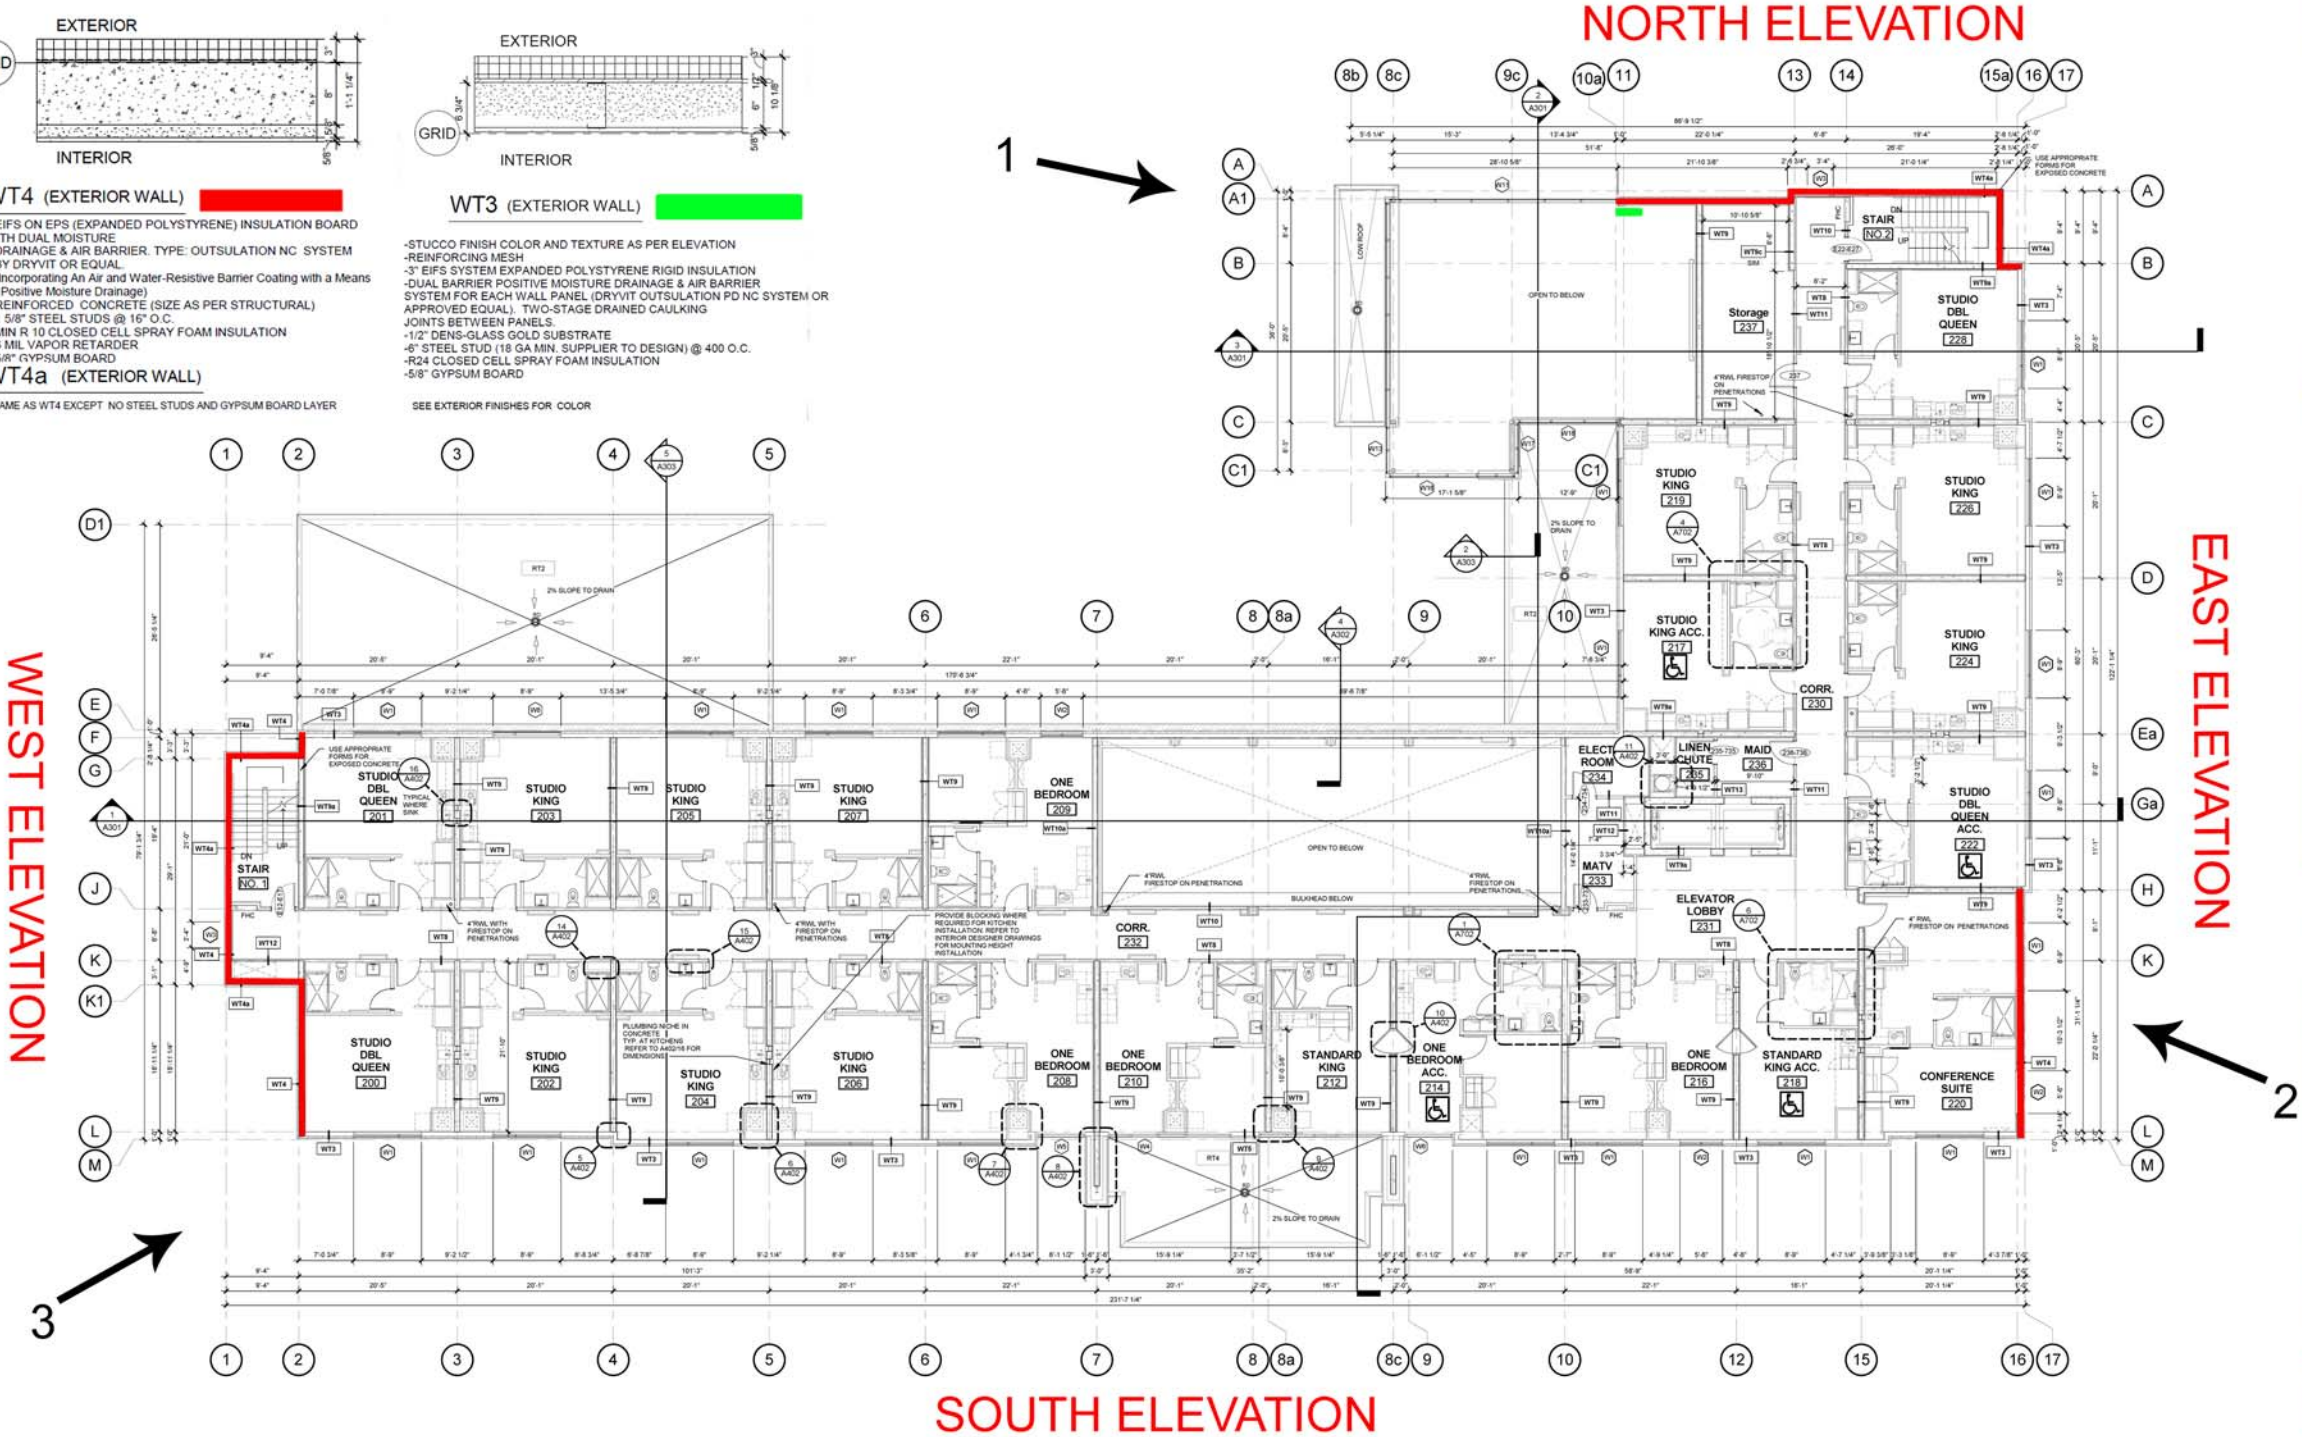

CAMERA VIEW 1 (NORTH-WEST SIDE)



CAMERA VIEW 2 (EAST SIDE)



CAMERA VIEW 3 (SOUTH-WEST SIDE)

ELEMENT BY WESTIN HOTEL

MANUFACTURERS AND DISTRIBUTORS OF HIGH QUALITY CONSTRUCTION PRODUCTS

55 Underwriters Road, Scarborough, Ontario, CANADA M1R 3B4 www.durabond.com
E-mail - info@durabond.com Tel. (416) 759-4474 Toll Free (877) 387-2266 Fax (416) 759-4474

PROJECT PROFILE


"CLADDING PANELS"




STEEL FRAME COMPONENT



STEEL FRAME IS EMBEDDED INTO
QUANTUM SELECT EPS INSULATION
BOARD

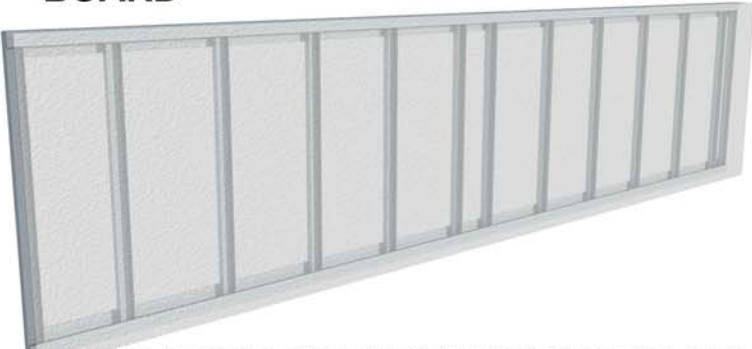

APPLICATION OF DUREX QUANTUM SELECT
SYSTEM LAMINA

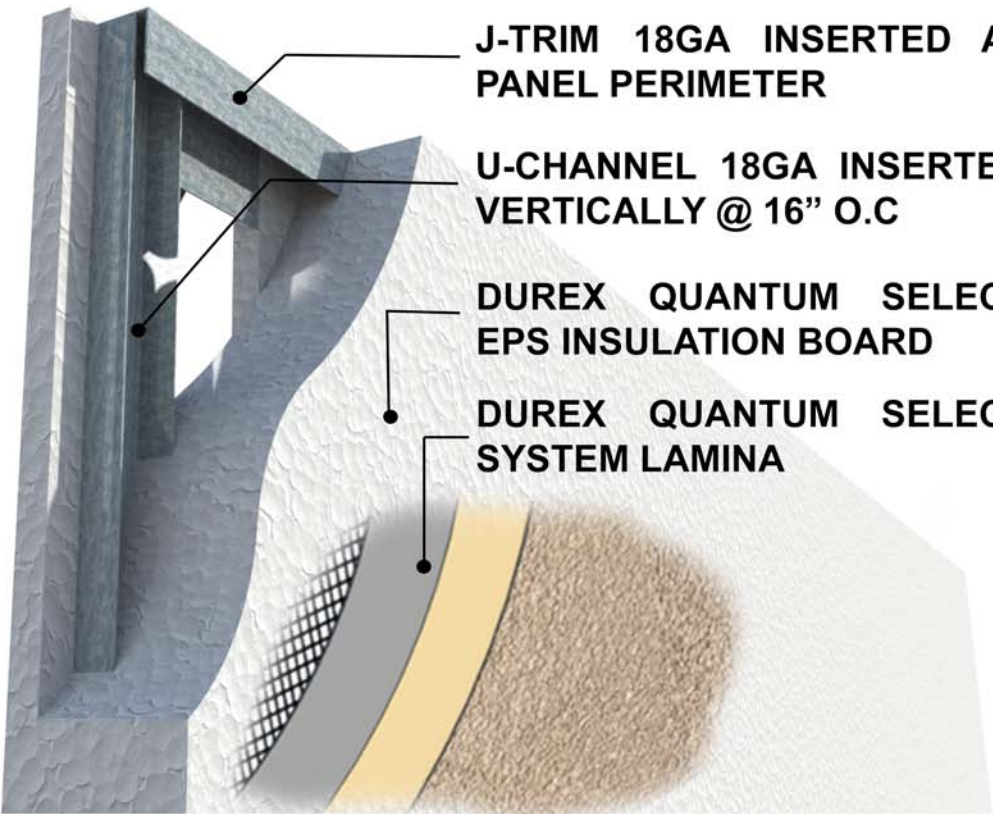


J-TRIM 18GA INSERTED AT
PANEL PERIMETER

U-CHANNEL 18GA INSERTED
VERTICALLY @ 16" O.C


DUREX QUANTUM SELECT
EPS INSULATION BOARD

DUREX QUANTUM SELECT
SYSTEM LAMINA

SECTION THROUGH
Z-CLIP & BRIDGING CLIP

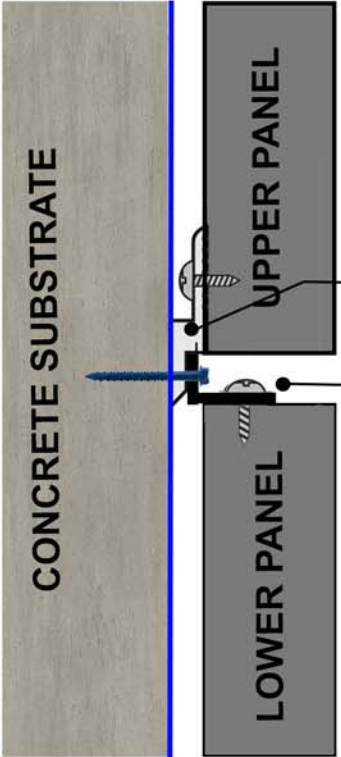


SECTION THROUGH
3"x3" STEEL ANGLE

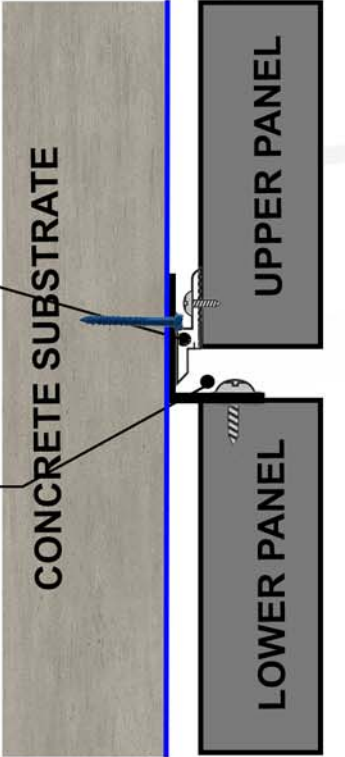

Z-CLIP & BRIDGING CLIP
(TO INTERLOCK PANELS)

3"x 3" STEEL ANGLE
(TO TIE PANEL TO SUBSTRATE)

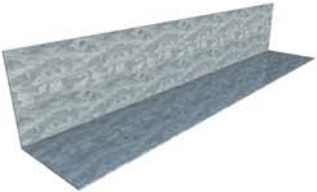

PANEL TERMINATION AT GRADE



ELEMENT BY WESTIN HOTEL

MANUFACTURERS AND DISTRIBUTORS OF HIGH QUALITY CONSTRUCTION PRODUCTS

55 Underwriters Road, Scarborough, Ontario, CANADA M1R 3B4 www.durabond.com
E-mail - info@durabond.com Tel. (416) 759-4474 Toll Free (877) 387-2266 Fax (416) 759-4474

PROJECT PROFILE “CLADDING PANELS”

DURAbond
INTERNATIONAL INC.



WEST ELEVATION WALL



ELEMENT BY WESTIN HOTEL

MANUFACTURERS AND DISTRIBUTORS OF HIGH QUALITY CONSTRUCTION PRODUCTS



55 Underwriters Road, Scarborough, Ontario, CANADA M1R 3B4 www.durabond.com

E-mail - info@durabond.com Tel. (416) 759-4474 Toll Free (877) 387-2266 Fax (416) 759-4474

PROJECT PROFILE

“CLADDING PANELS”

DURAbond
INTERNATIONAL INC.

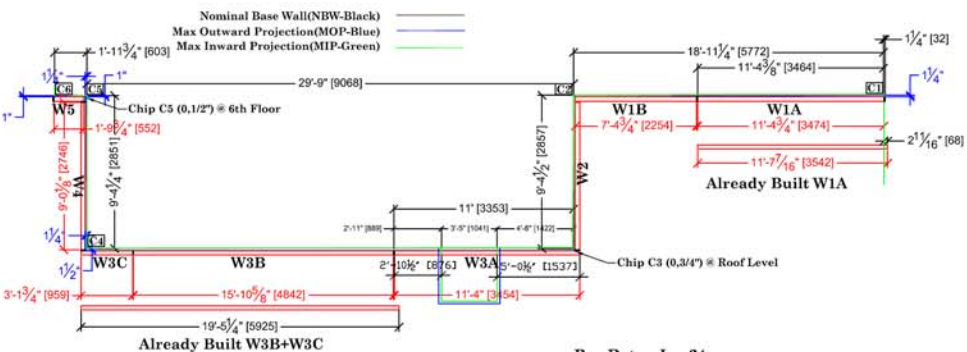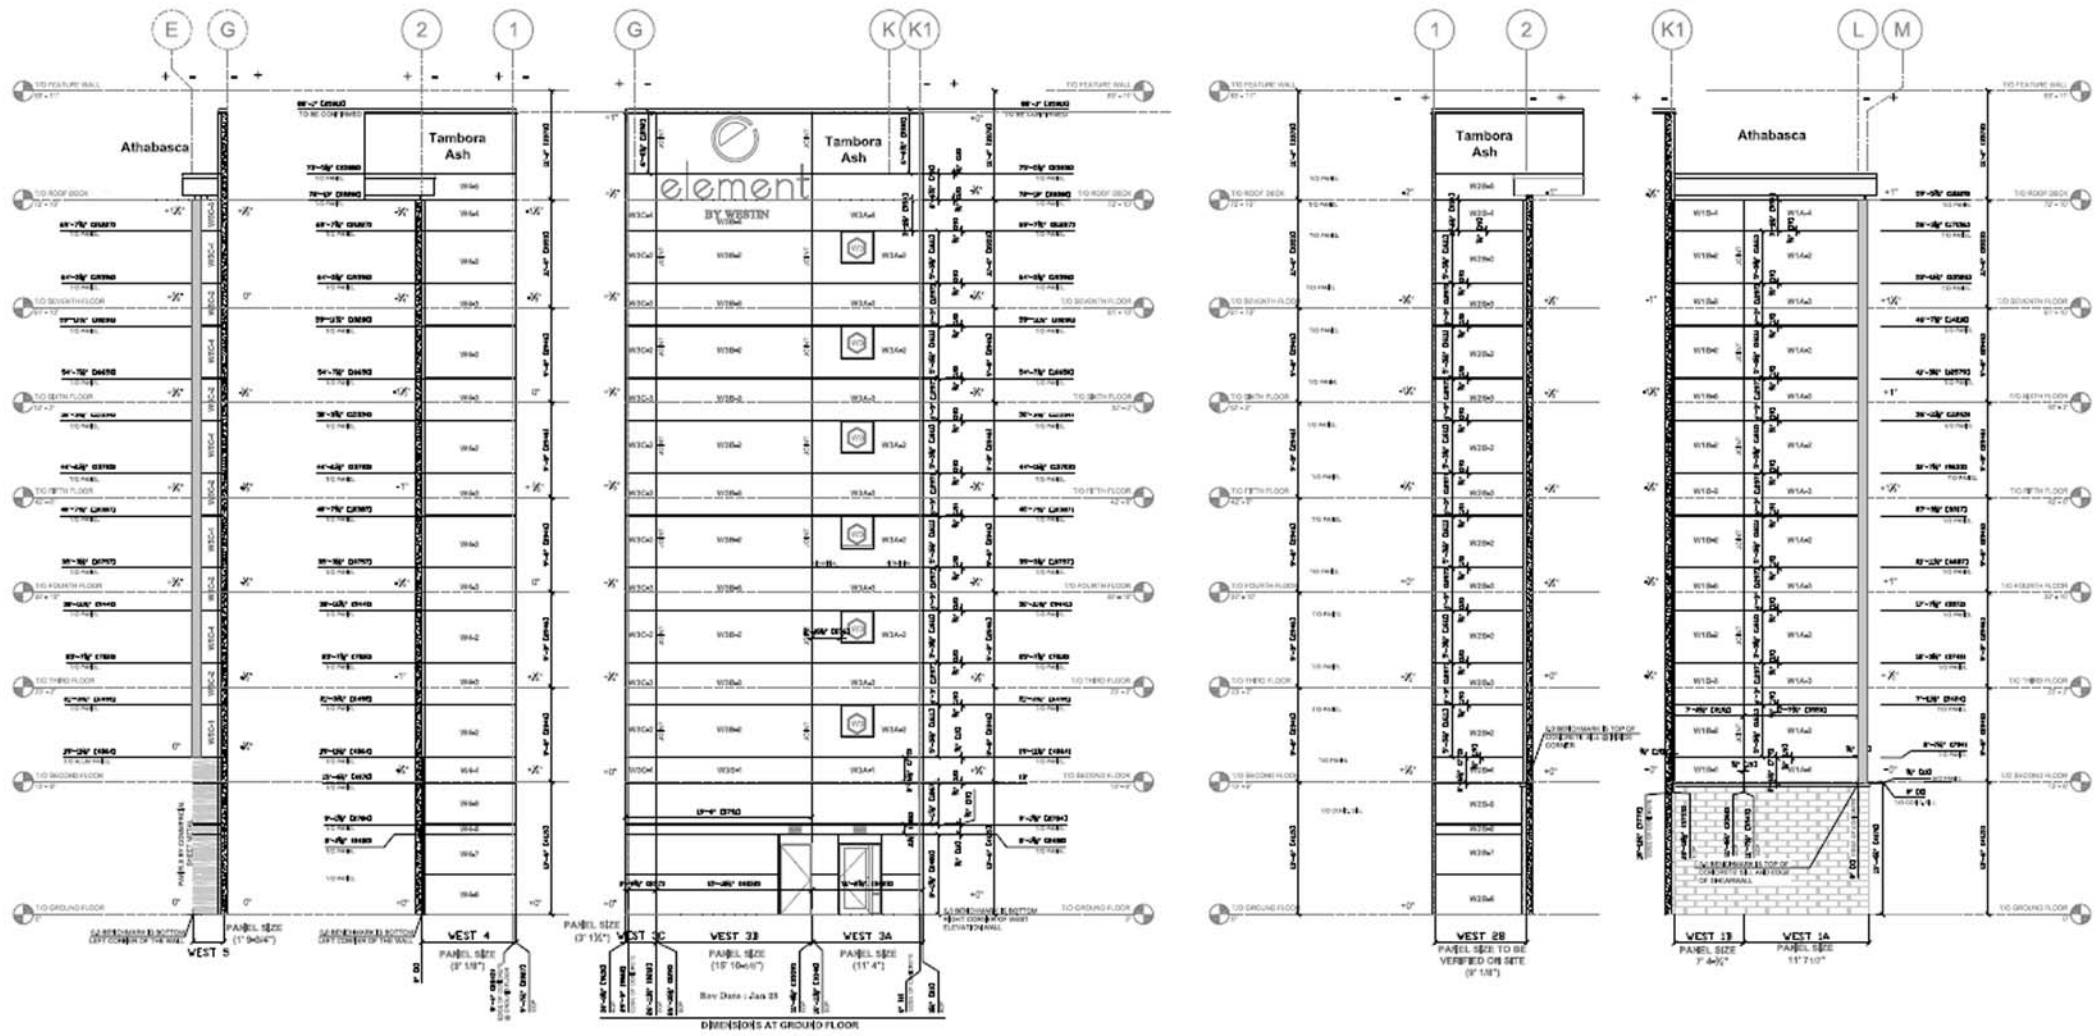

WEST ELEVATION WALL




ELEMENT BY WESTIN HOTEL

MANUFACTURERS AND DISTRIBUTORS OF HIGH QUALITY CONSTRUCTION PRODUCTS
55 Underwriters Road, Scarborough, Ontario, CANADA M1R 3B4 www.durabond.com
E-mail - info@durabond.com Tel. (416) 759-4474 Toll Free (877) 387-2266 Fax (416) 759-4474

PROJECT PROFILE "CLADDING PANELS"

DURAbond
INTERNATIONAL INC.

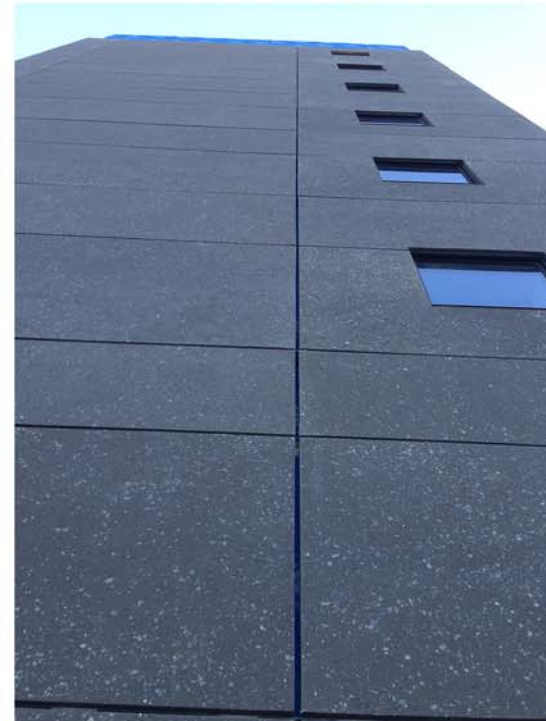

WEST ELEVATION WALL



ELEMENT BY WESTIN HOTEL



MANUFACTURERS AND DISTRIBUTORS OF HIGH QUALITY CONSTRUCTION PRODUCTS

55 Underwriters Road, Scarborough, Ontario, CANADA M1R 3B4 www.durabond.com

E-mail - info@durabond.com Tel. (416) 759-4474 Toll Free (877) 387-2266 Fax (416) 759-4474

PROJECT PROFILE "CLADDING PANELS"

DURAbond
INTERNATIONAL INC.

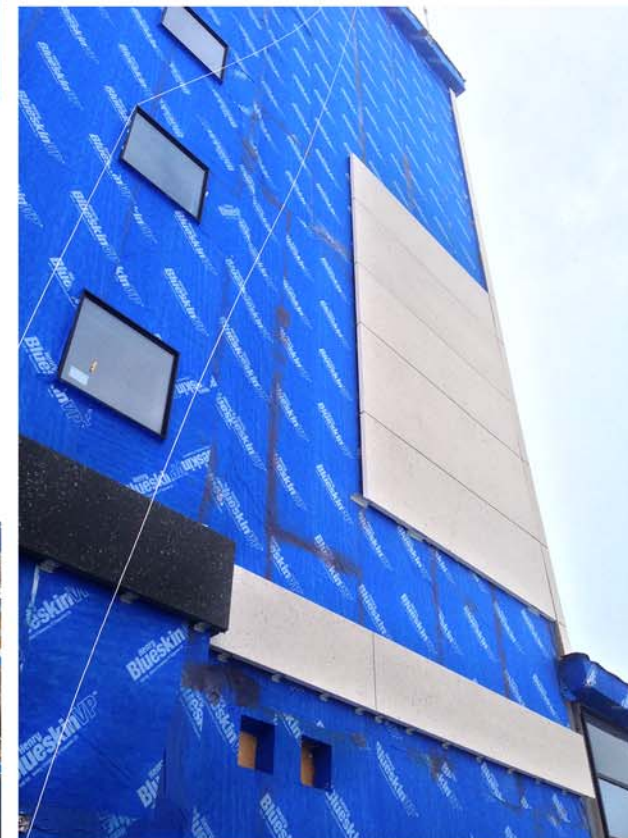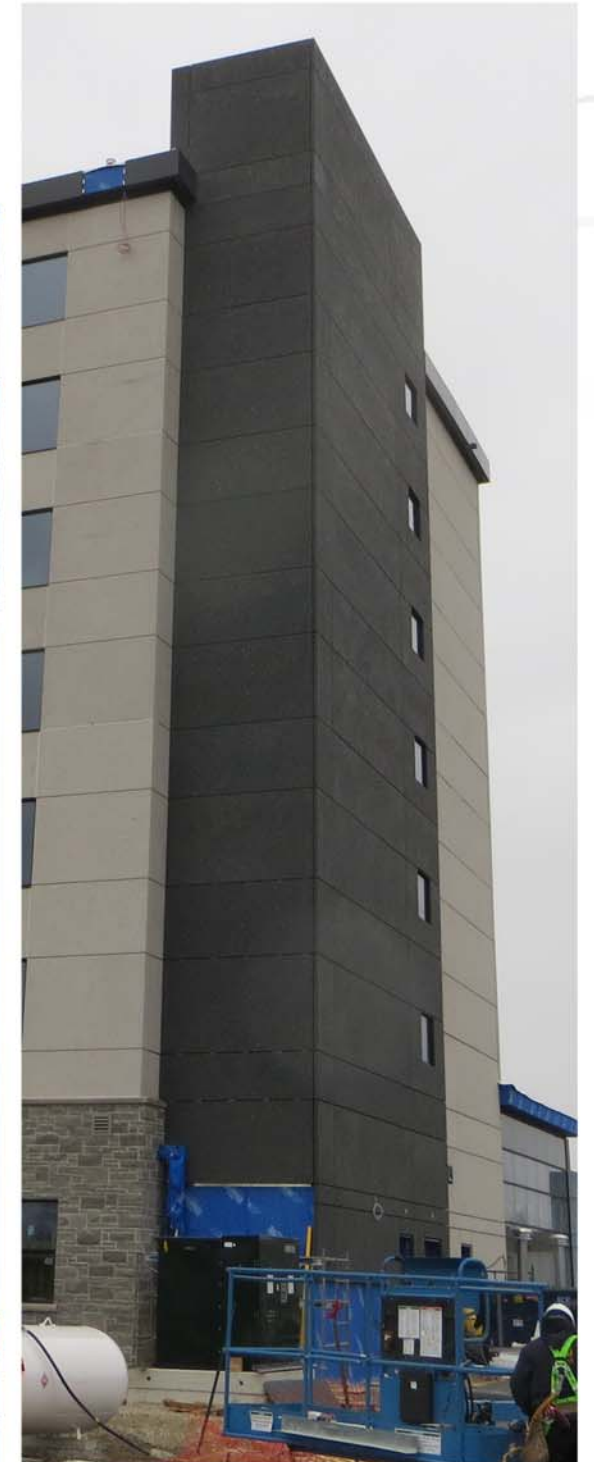

NORTH ELEVATION

ELEMENT BY WESTIN HOTEL

MANUFACTURERS AND DISTRIBUTORS OF HIGH QUALITY CONSTRUCTION PRODUCTS


55 Underwriters Road, Scarborough, Ontario, CANADA M1R 3B4 www.durabond.com

E-mail - info@durabond.com Tel. (416) 759-4474 Toll Free (877) 387-2266 Fax (416) 759-4474


PROJECT PROFILE

“DUREX PANEL WALL SYSTEM”


DURABOND
INTERNATIONAL INC.

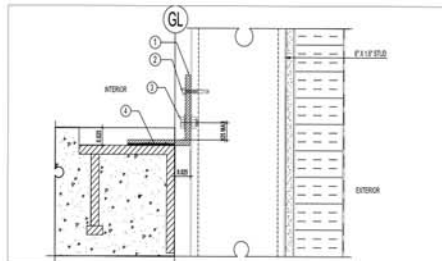


ITEM	TYPE	FASTENING	LOCATION	QUANTITY
1	4"x4" 45° ANGLE		TOP OF CONCRETE SLAB TO PANEL STUD	AS PER DETAILS
2	3/8" x 12" WELD		ANGLE TO STUD	2 PER STUD CONNECTION
3	3/8" x 12" WELD		ANGLE TRACK	1 PER STUD CONNECTION
4	3/8" x 12" WELD		EMBEDDED SLAB ANGLE TO ANGLE CONNECTION	8.3 BOBS

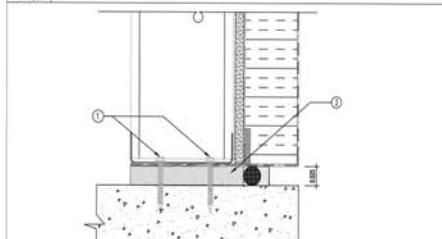



ITEM	TYPE	FASTENING	LOCATION	QUANTITY
1	SD4 14214		BOTTOM TRACK TO CONCRETE SLAB	2 @ 350mm O.C.
2	3/8" x 12" WELD		BETWEEN BOTTOM OF PANEL & SLAB	CONTINUOUS

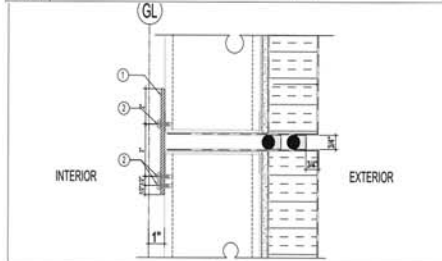


ITEM	TYPE	FASTENING	LOCATION	QUANTITY
1	4"x4" 45° ANGLE PLATE		SIDE OF PANEL TO SIDE OF PANEL	ONE PER JOINT
2	3/8" x 12" WELD		ANGLE TO PANEL	7 PER CONNECTION

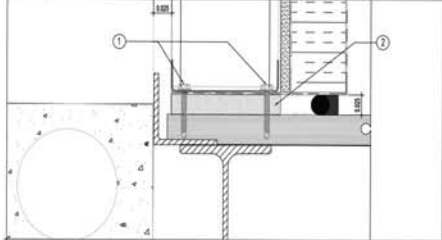


ITEM	TYPE	FASTENING	LOCATION	QUANTITY
1	SD4 14214		BOTTOM TRACK TO CONCRETE SLAB	2 @ 350mm O.C.
2	3/8" x 12" WELD		EMBEDDED SLAB ANGLE TO SLIP CLIP	8 EACH SIDE

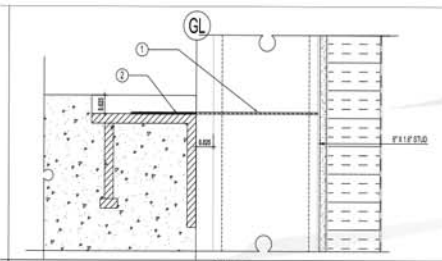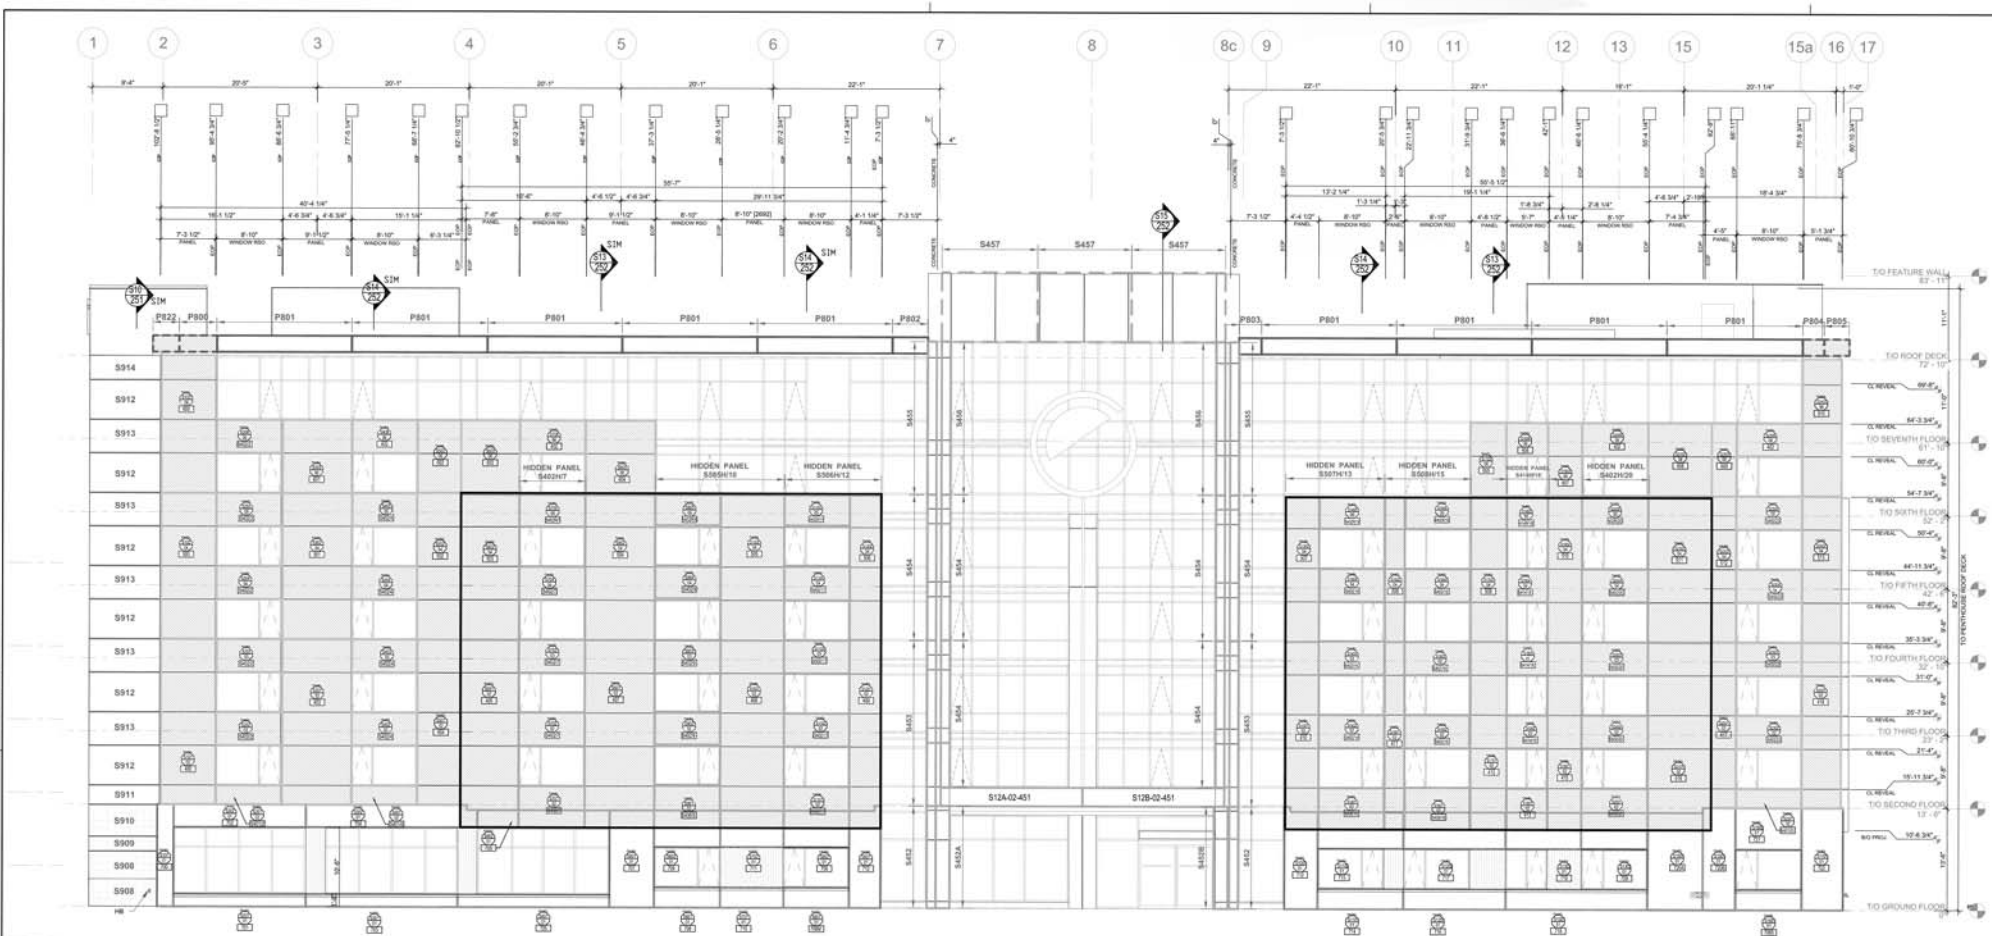


ITEM	TYPE	FASTENING	LOCATION	QUANTITY
1	2"x4" 12" SLIP CLIP		TOP OF CONCRETE SLAB TO PANEL STUD	1 PER STUD CONNECTION
2	3/8" x 12" WELD		EMBEDDED SLAB ANGLE TO SLIP CLIP	8 EACH SIDE

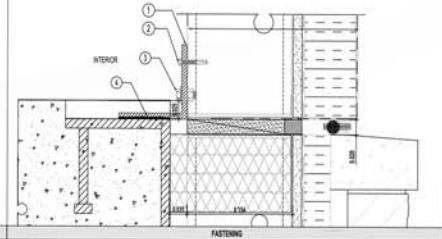

ITEM	TYPE	FASTENING	LOCATION	QUANTITY
1	4"x4" 45° ANGLE		TOP OF CONCRETE SLAB TO PANEL STUD	AS PER DETAILS
2	3/8" x 12" WELD		ANGLE TO STUD	2 PER STUD CONNECTION
3	3/8" x 12" WELD		ANGLE TRACK	1 PER STUD CONNECTION
4	3/8" x 12" WELD		EMBEDDED SLAB ANGLE TO ANGLE CONNECTION	8.3 BOBS

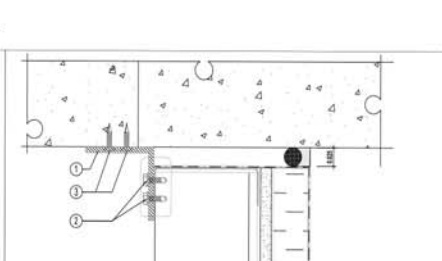

ITEM	TYPE	FASTENING	LOCATION	QUANTITY
1	4"x4" 45° ANGLE		TOP OF PANEL TO BOTTOM OF SLAB	1 PER PANEL
2	3/8" x 12" WELD		ANGLE TO TRACK	2 PER CONNECTION
3	3/8" x 12" WELD		ANGLE TO CONCRETE SLAB	1 PER CONNECTION

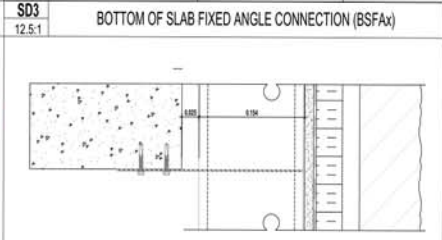

ITEM	TYPE	FASTENING	LOCATION	QUANTITY
1	4"x4" 45° SLIP CLIP		TOP OF CONCRETE SLAB TO PANEL STUD	1 PER STUD CONNECTION
2	3/8" x 12" WELD		EMBEDDED SLAB ANGLE TO SLIP CLIP	8 EACH SIDE

DURABOND
INTERNATIONAL INC.

ELEMENT BY WESTIN

VAUGHAN, ONTARIO

SOUTH ELEVATION

PROPOSED PANEL LAYOUT

12ON01

18'-11" x 4'-0"

12ON01 SH A 00 200 5

ELEMENT BY WESTIN HOTEL


MANUFACTURERS AND DISTRIBUTORS OF HIGH QUALITY CONSTRUCTION PRODUCTS

55 Underwriters Road, Scarborough, Ontario, CANADA M1R 3B4 www.durabond.com
E-mail - info@durabond.com Tel. (416) 759-4474 Toll Free (877) 387-2266 Fax (416) 759-4474

PROJECT PROFILE

“DUREX PANEL WALL SYSTEM”

DURAbond
INTERNATIONAL INC.

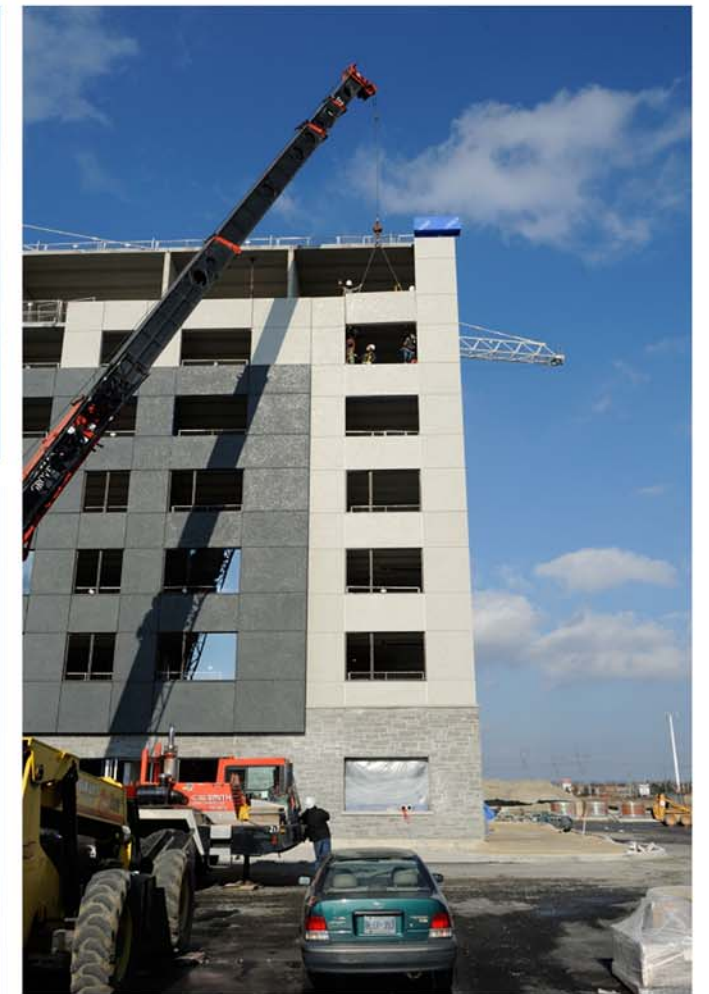

ELEMENT BY WESTIN HOTEL

MANUFACTURERS AND DISTRIBUTORS OF HIGH QUALITY CONSTRUCTION PRODUCTS

55 Underwriters Road, Scarborough, Ontario, CANADA M1R 3B4 www.durabond.com

E-mail - info@durabond.com Tel. (416) 759-4474 Toll Free (877) 387-2266 Fax (416) 759-4474

PROJECT PROFILE

“DUREX PANEL WALL SYSTEM”

DURAbond
INTERNATIONAL INC.



ELEMENT BY WESTIN HOTEL

MANUFACTURERS AND DISTRIBUTORS OF HIGH QUALITY CONSTRUCTION PRODUCTS


55 Underwriters Road, Scarborough, Ontario, CANADA M1R 3B4 www.durabond.com

E-mail - info@durabond.com Tel. (416) 759-4474 Toll Free (877) 387-2266 Fax (416) 759-4474

PROJECT PROFILE

“DUREX PANEL WALL SYSTEM”

DURAbond
INTERNATIONAL INC.

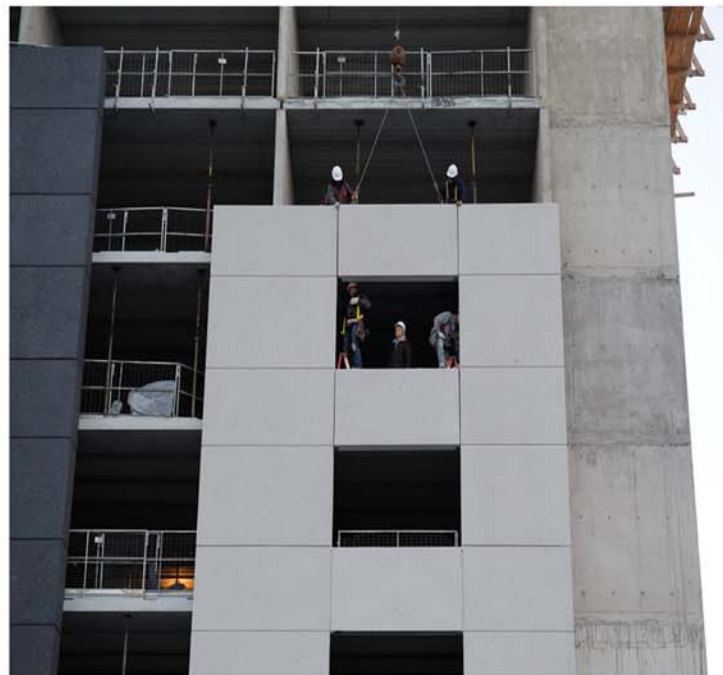

ELEMENT BY WESTIN HOTEL

MANUFACTURERS AND DISTRIBUTORS OF HIGH QUALITY CONSTRUCTION PRODUCTS




55 Underwriters Road, Scarborough, Ontario, CANADA M1R 3B4 www.durabond.com

E-mail - info@durabond.com Tel. (416) 759-4474 Toll Free (877) 387-2266 Fax (416) 759-4474

PROJECT PROFILE

“DUREX PANEL WALL SYSTEM”

DURabond
INTERNATIONAL INC.

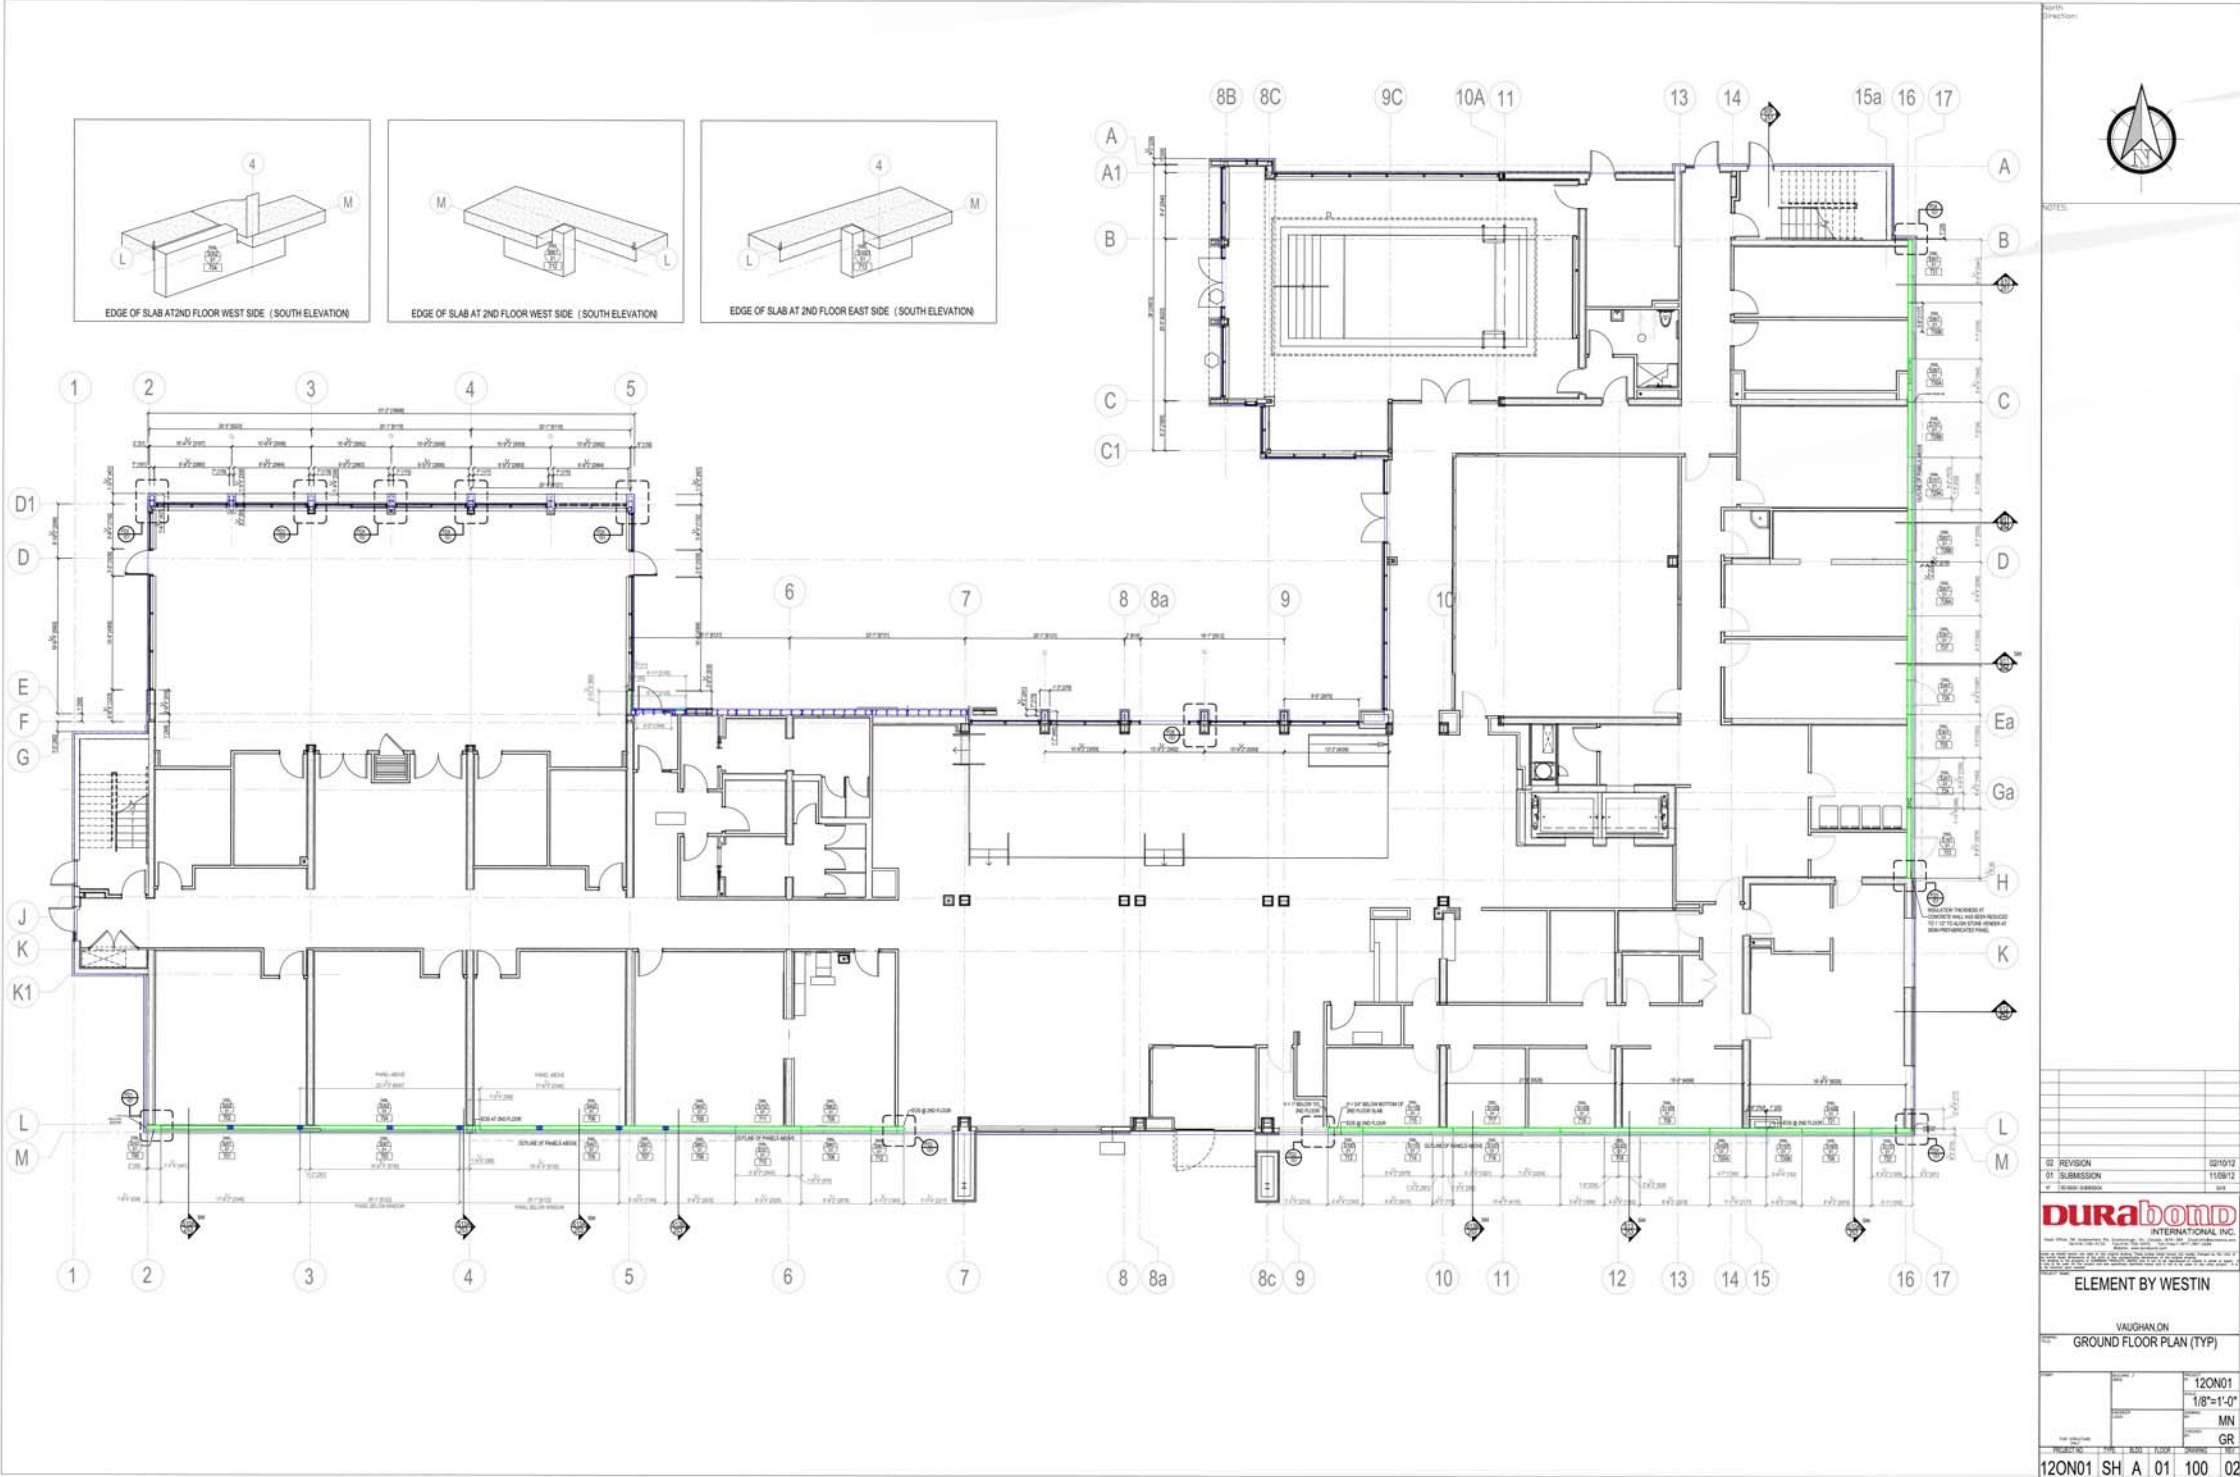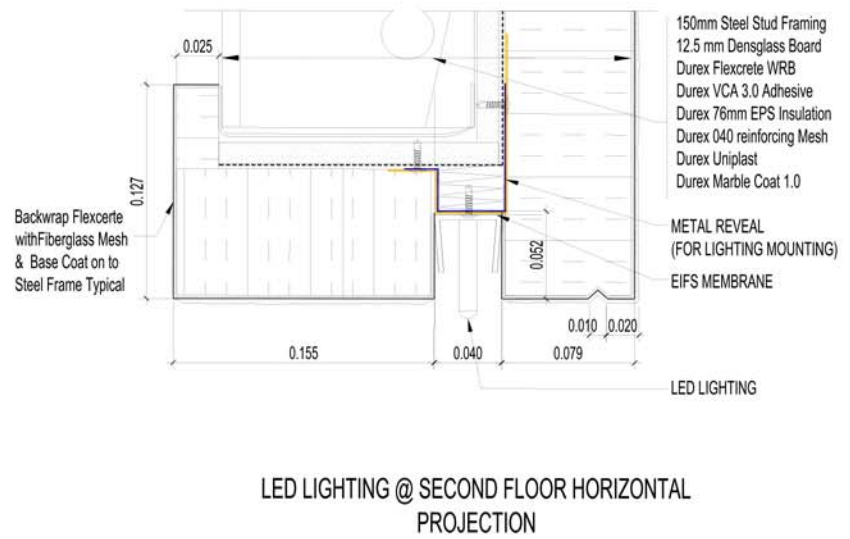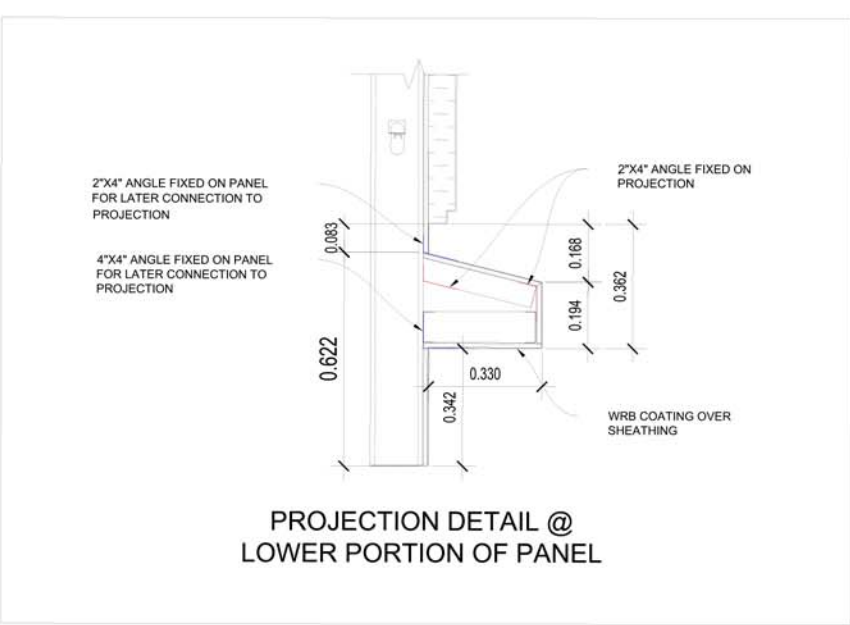

ELEMENT BY WESTIN HOTEL

MANUFACTURERS AND DISTRIBUTORS OF HIGH QUALITY CONSTRUCTION PRODUCTS


55 Underwriters Road, Scarborough, Ontario, CANADA M1R 3B4 www.durabond.com
E-mail - info@durabond.com Tel. (416) 759-4474 Toll Free (877) 387-2266 Fax (416) 759-4474

PROJECT PROFILE


“DUREX PANEL WALL SYSTEM”

DURABOND
INTERNATIONAL INC.

SYSTEM TYPE: D-DRAINED

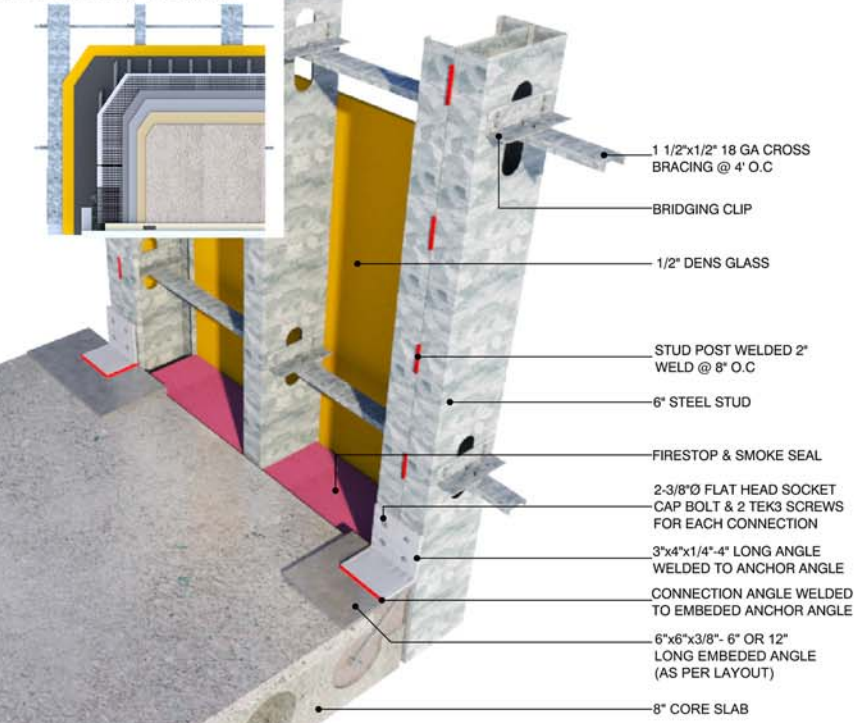

SYSTEM TYPE: D-DRAINED

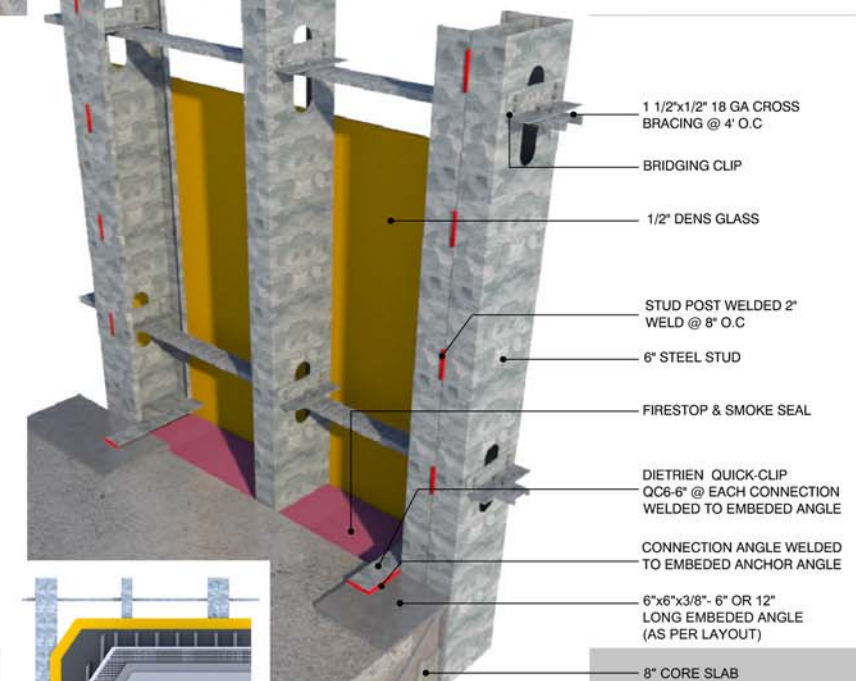

ELEMENT BY WESTIN HOTEL

MANUFACTURERS AND DISTRIBUTORS OF HIGH QUALITY CONSTRUCTION PRODUCTS

55 Underwriters Road, Scarborough, Ontario, CANADA M1R 3B4 www.durabond.com
E-mail - info@durabond.com Tel. (416) 759-4474 Toll Free (877) 387-2266 Fax (416) 759-4474


PROJECT PROFILE

“DUREX PANEL WALL SYSTEM”




2"X4" ANGLE FIXED ON PANEL
FOR LATER CONNECTION TO
PROJECTION

4"X4" ANGLE FIXED ON PANEL
FOR LATER CONNECTION TO
PROJECTION

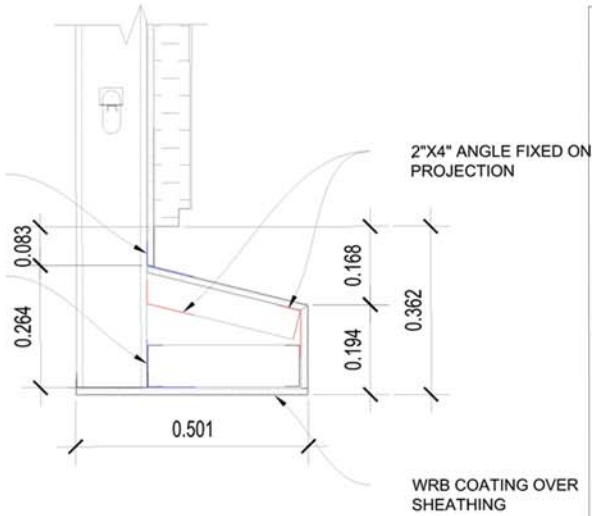

PROJECTION DETAIL
@ BOTTOM OF PANEL

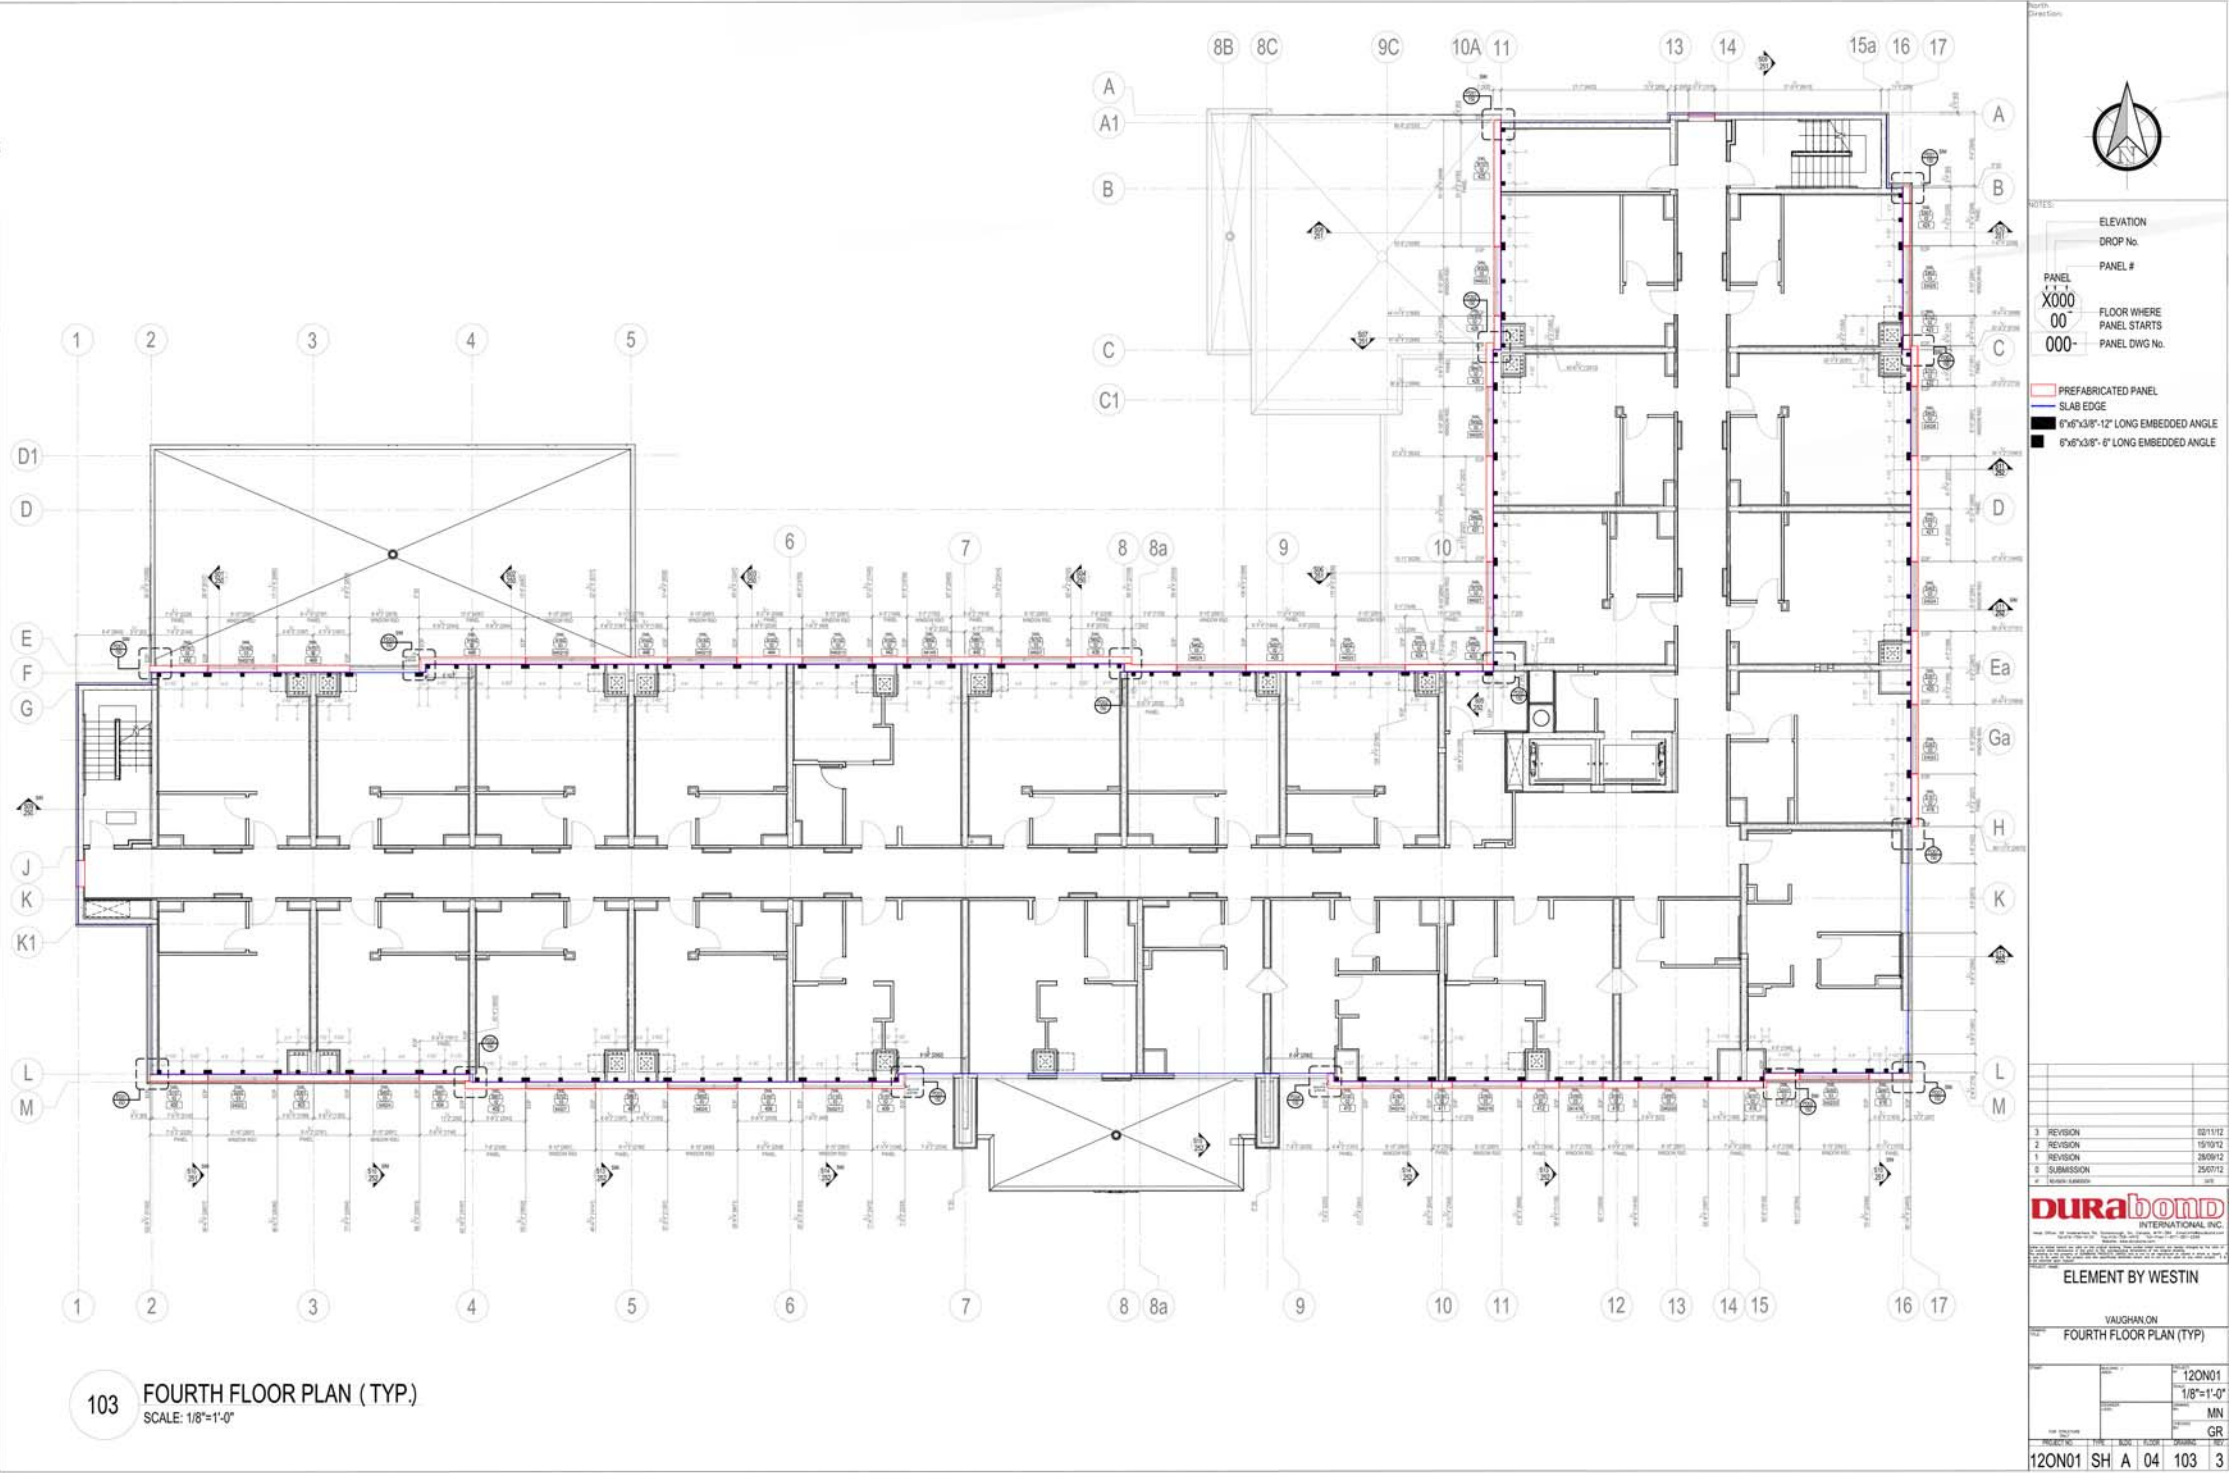

ELEMENT BY WESTIN HOTEL


MANUFACTURERS AND DISTRIBUTORS OF HIGH QUALITY CONSTRUCTION PRODUCTS

55 Underwriters Road, Scarborough, Ontario, CANADA M1R 3B4 www.durabond.com
E-mail - info@durabond.com Tel. (416) 759-4474 Toll Free (877) 387-2266 Fax (416) 759-4474

PROJECT PROFILE

“DUREX PANEL WALL SYSTEM”

DURAbond
INTERNATIONAL INC.

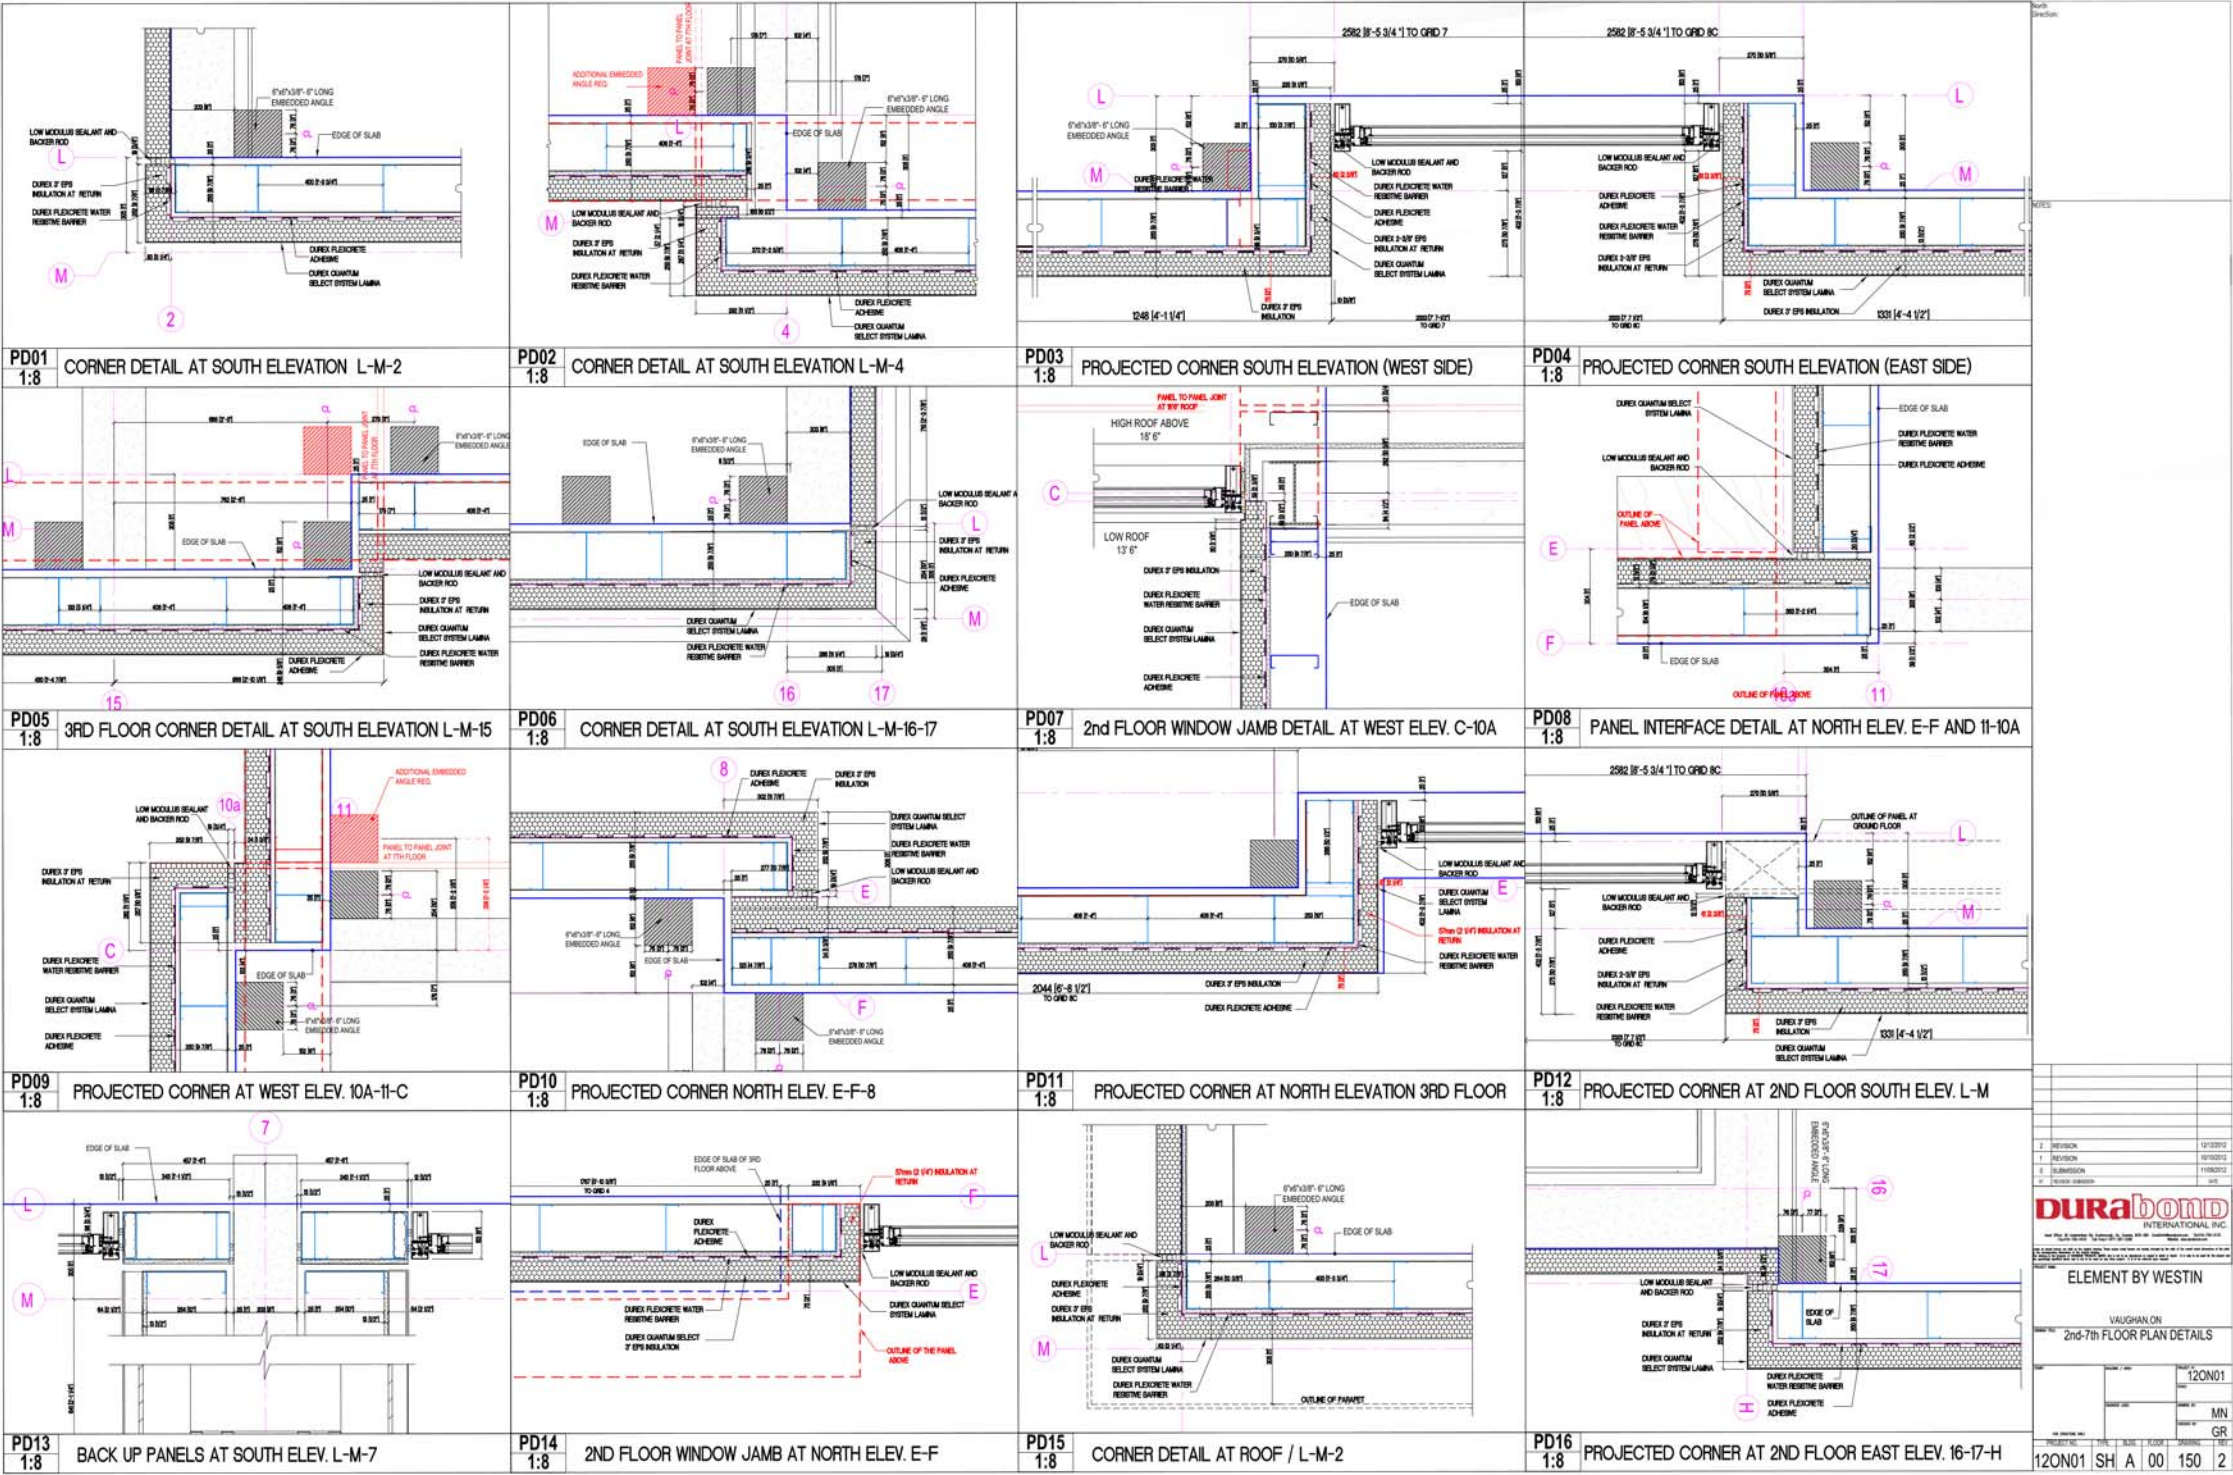

ELEMENT BY WESTIN HOTEL


MANUFACTURERS AND DISTRIBUTORS OF HIGH QUALITY CONSTRUCTION PRODUCTS

55 Underwriters Road, Scarborough, Ontario, CANADA M1R 3B4 www.durabond.com
E-mail - info@durabond.com Tel. (416) 759-4474 Toll Free (877) 387-2266 Fax (416) 759-4474

PROJECT PROFILE

“DUREX PANEL WALL SYSTEM”

DURabond
INTERNATIONAL INC.

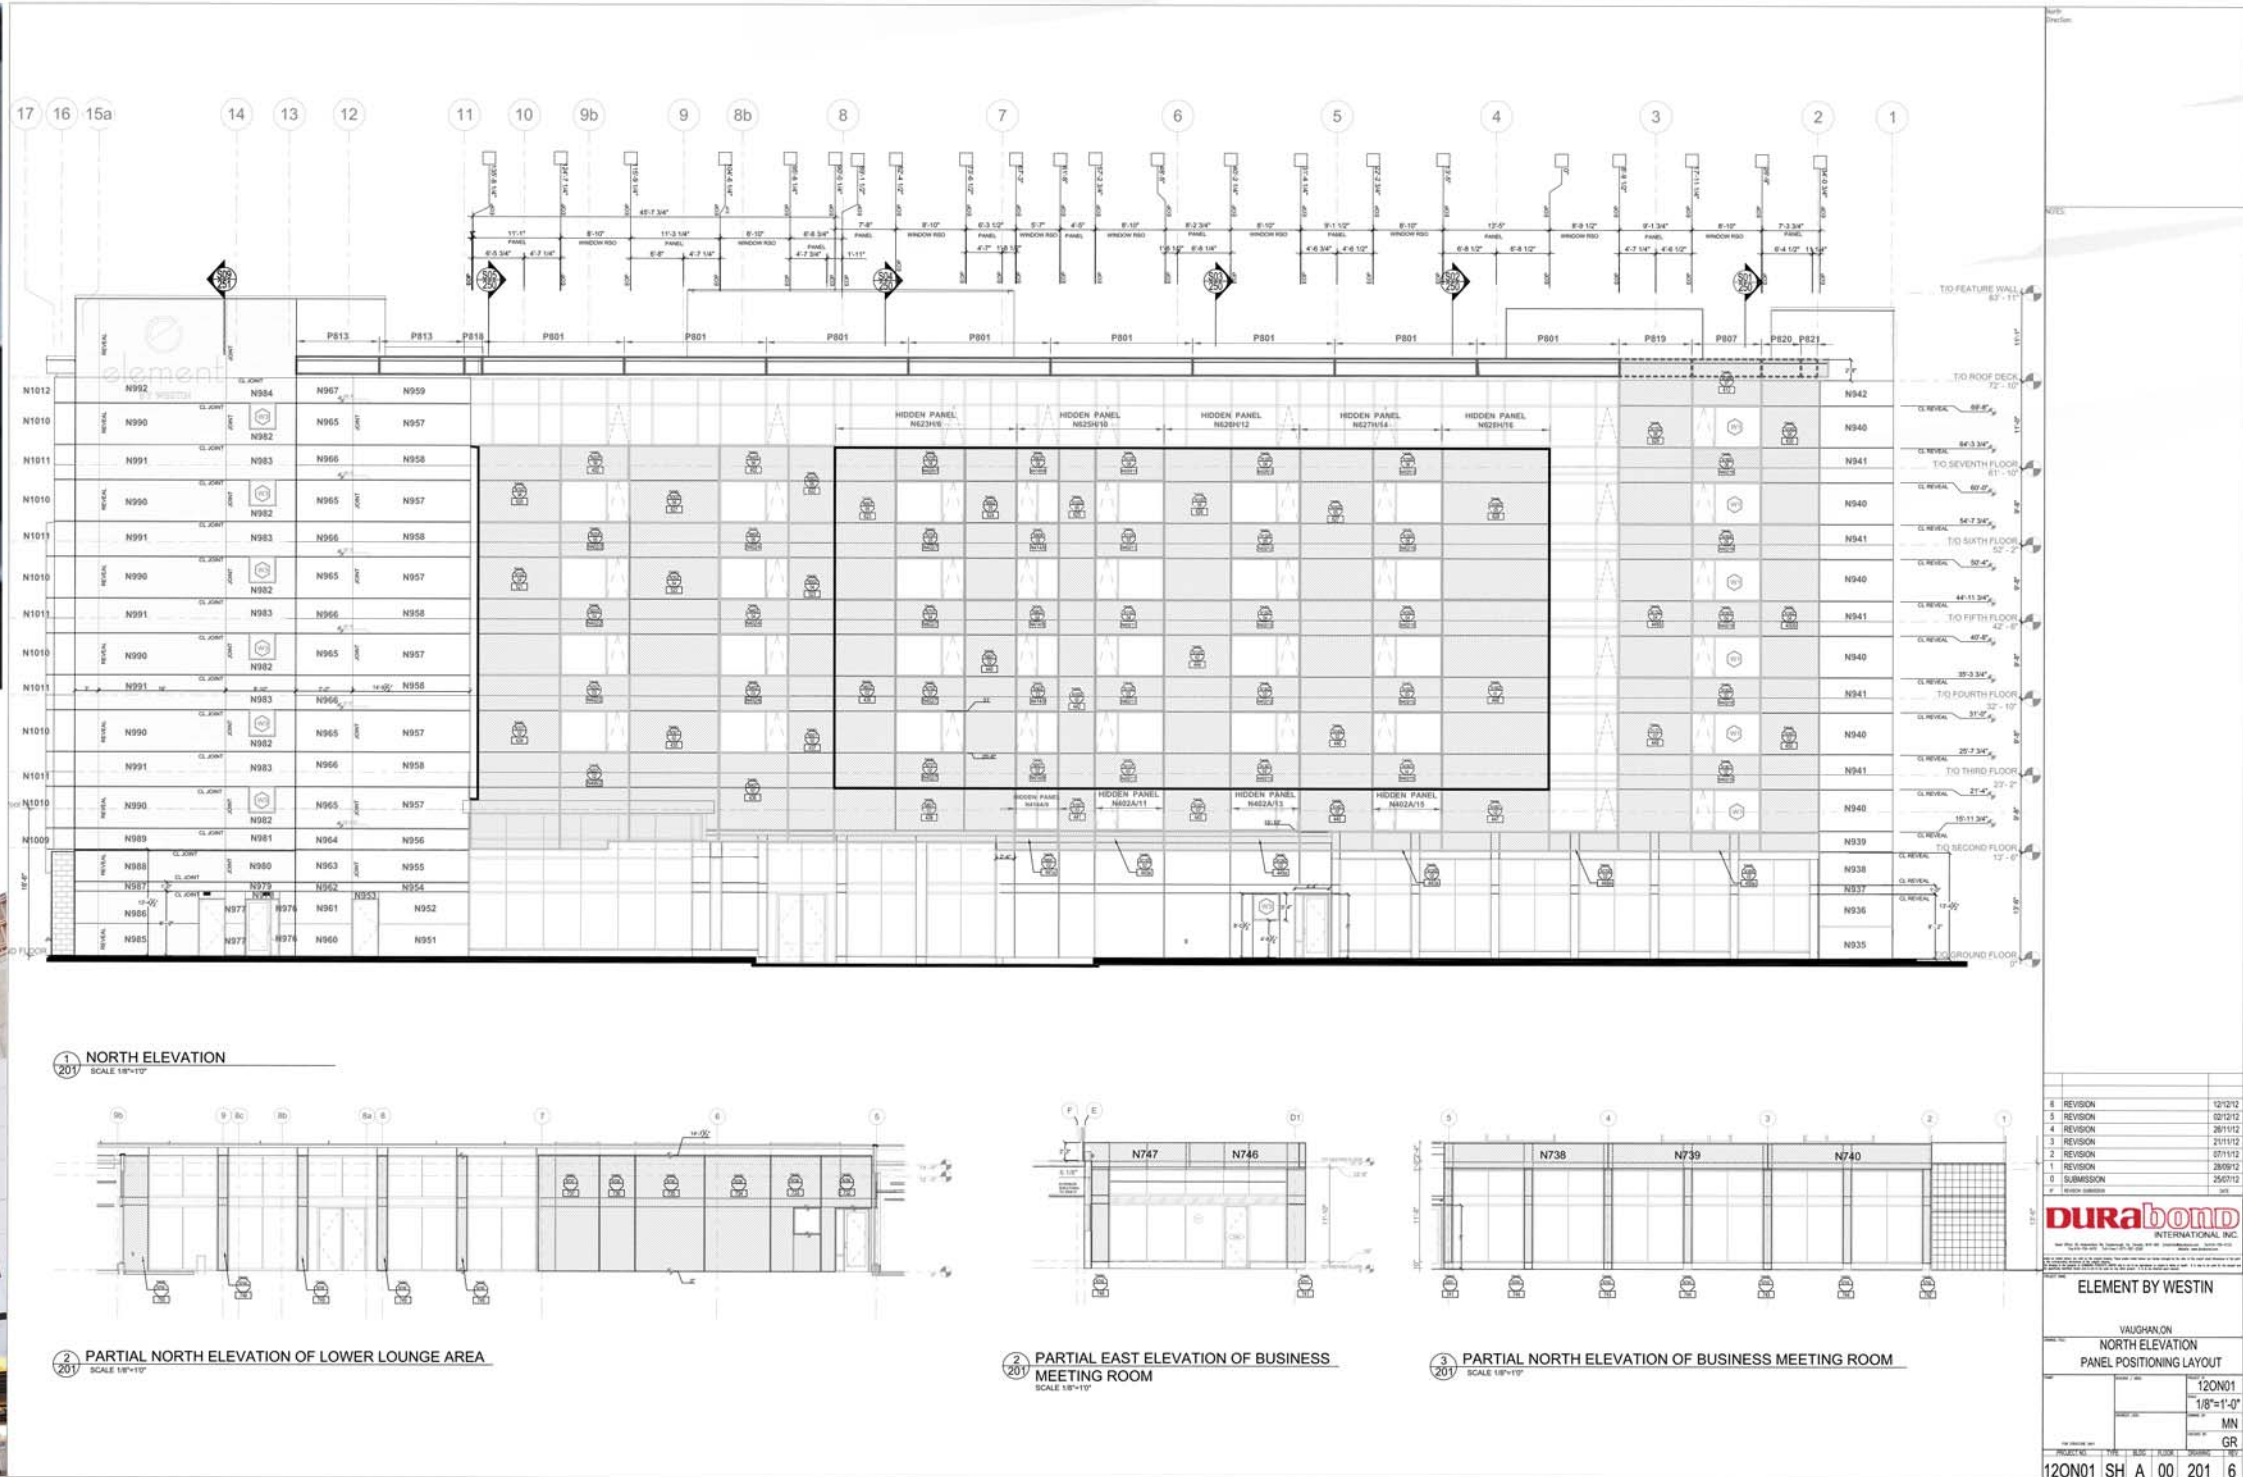


ELEMENT BY WESTIN HOTEL

MANUFACTURERS AND DISTRIBUTORS OF HIGH QUALITY CONSTRUCTION PRODUCTS
55 Underwriters Road, Scarborough, Ontario, CANADA M1R 3B4 www.durabond.com
E-mail - info@durabond.com Tel. (416) 759-4474 Toll Free (877) 387-2266 Fax (416) 759-4474

PROJECT PROFILE

“DUREX PANEL WALL SYSTEM”

DURAbond
INTERNATIONAL INC.

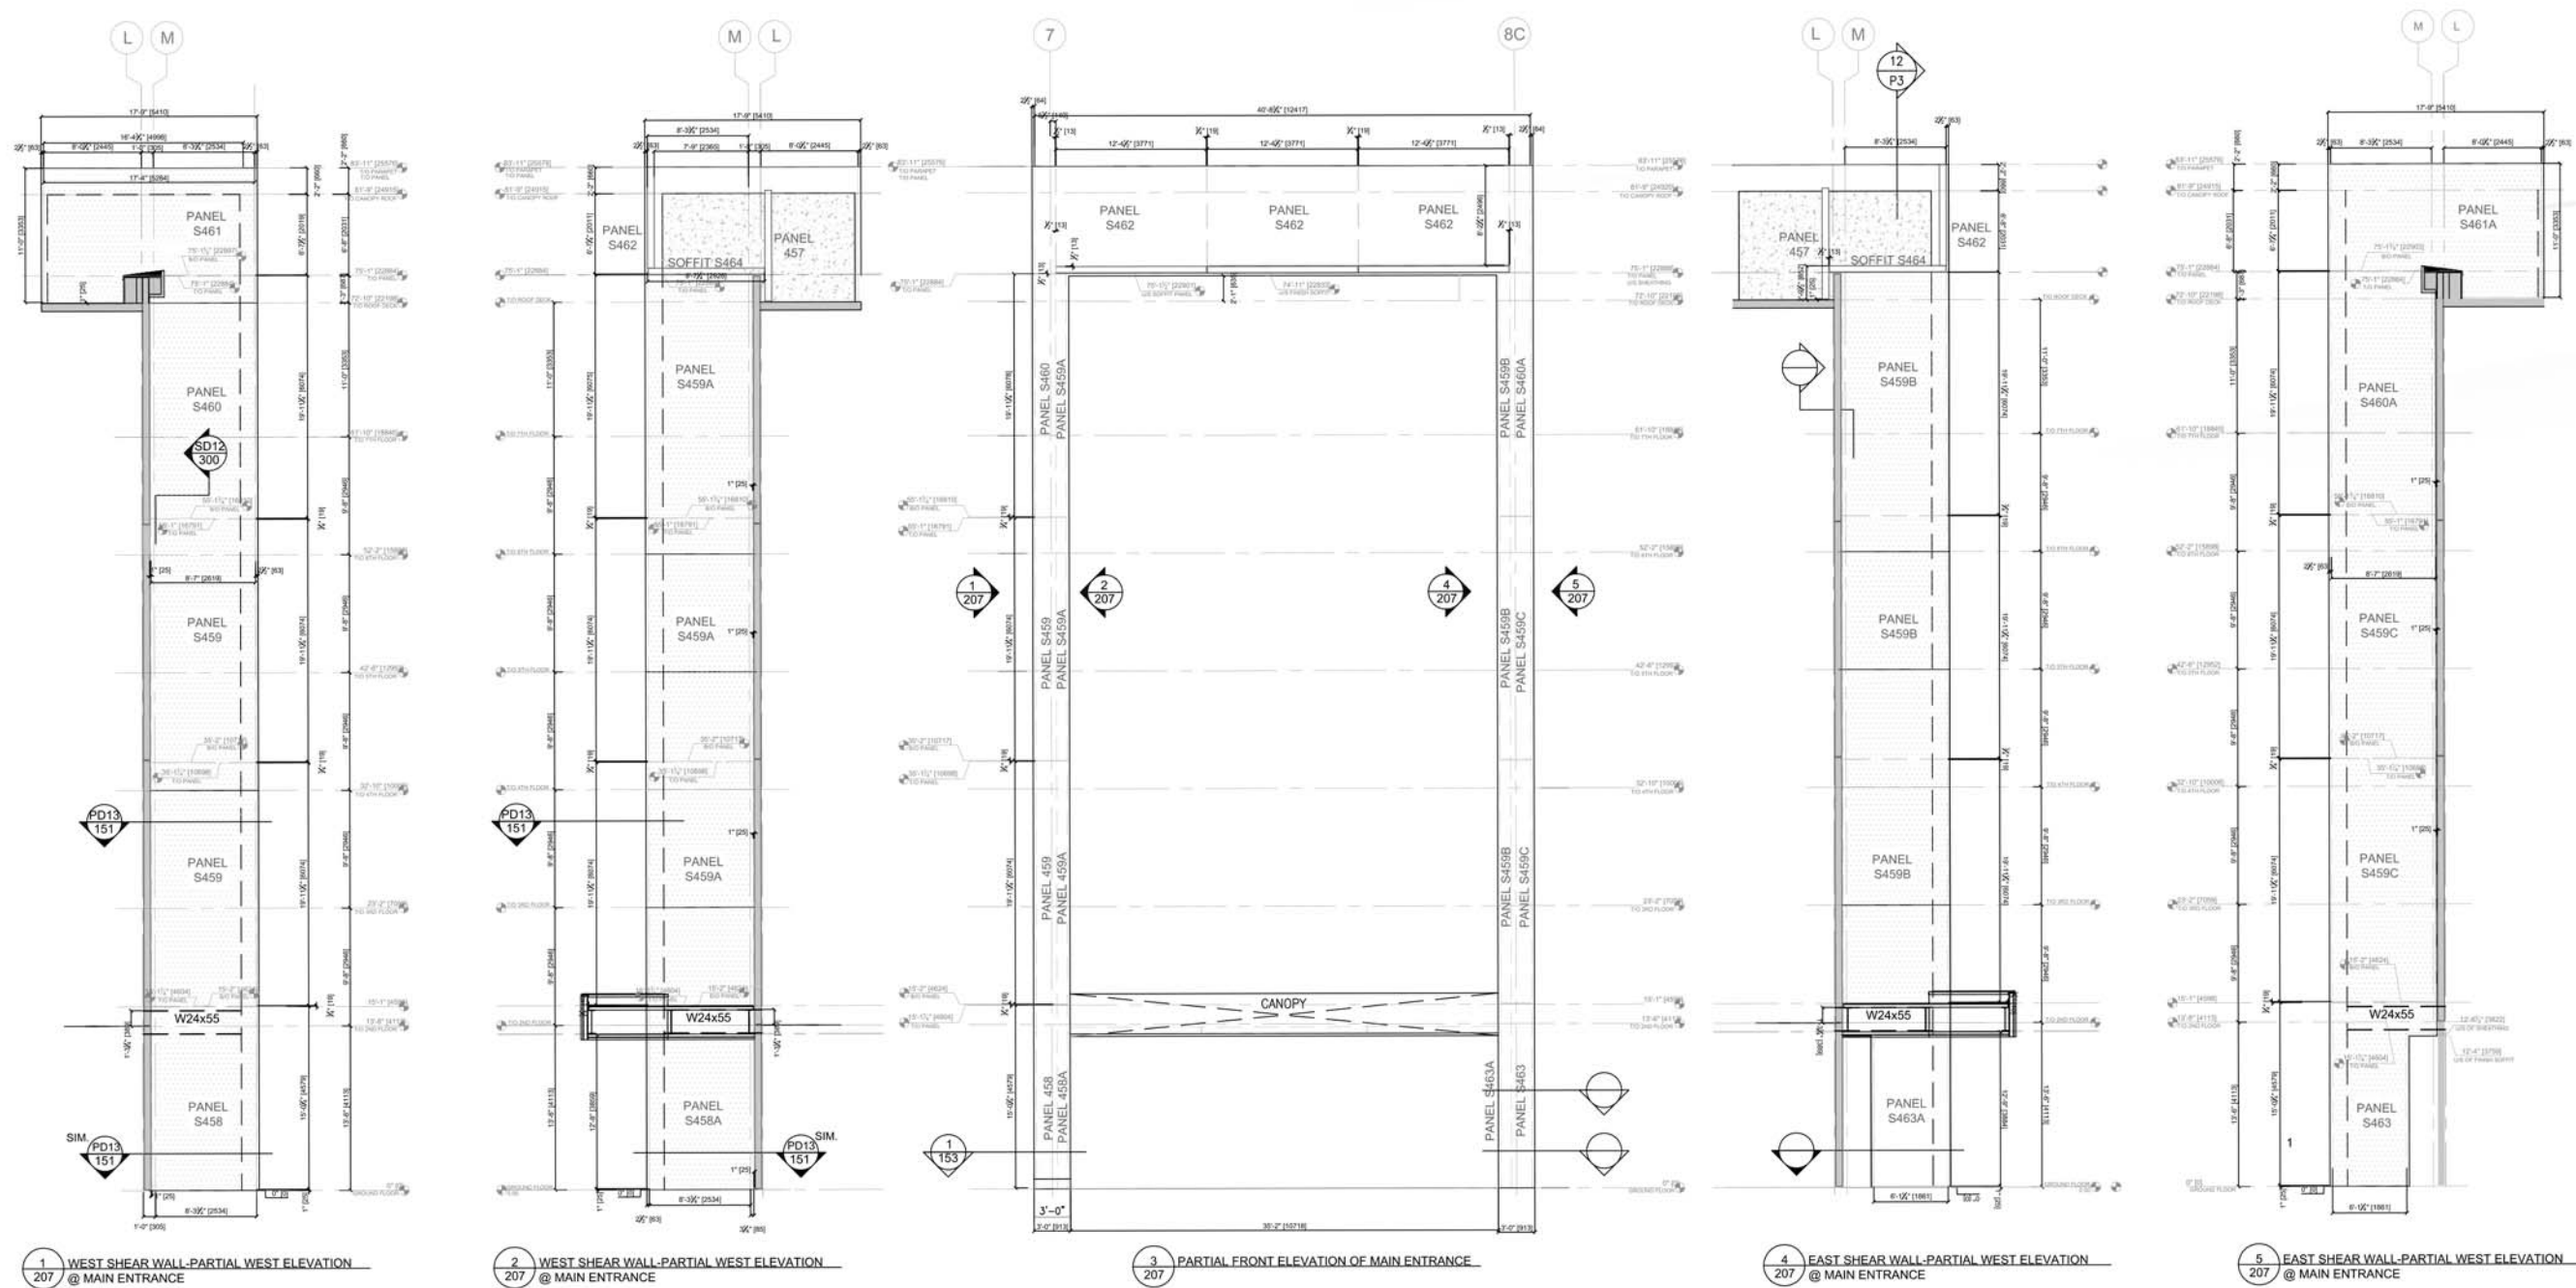


ELEMENT BY WESTIN HOTEL

MANUFACTURERS AND DISTRIBUTORS OF HIGH QUALITY CONSTRUCTION PRODUCTS


55 Underwriters Road, Scarborough, Ontario, CANADA M1R 3B4 www.durabond.com
E-mail - info@durabond.com Tel. (416) 759-4474 Toll Free (877) 387-2266 Fax (416) 759-4474

PROJECT PROFILE

“DUREX PANEL WALL SYSTEM”

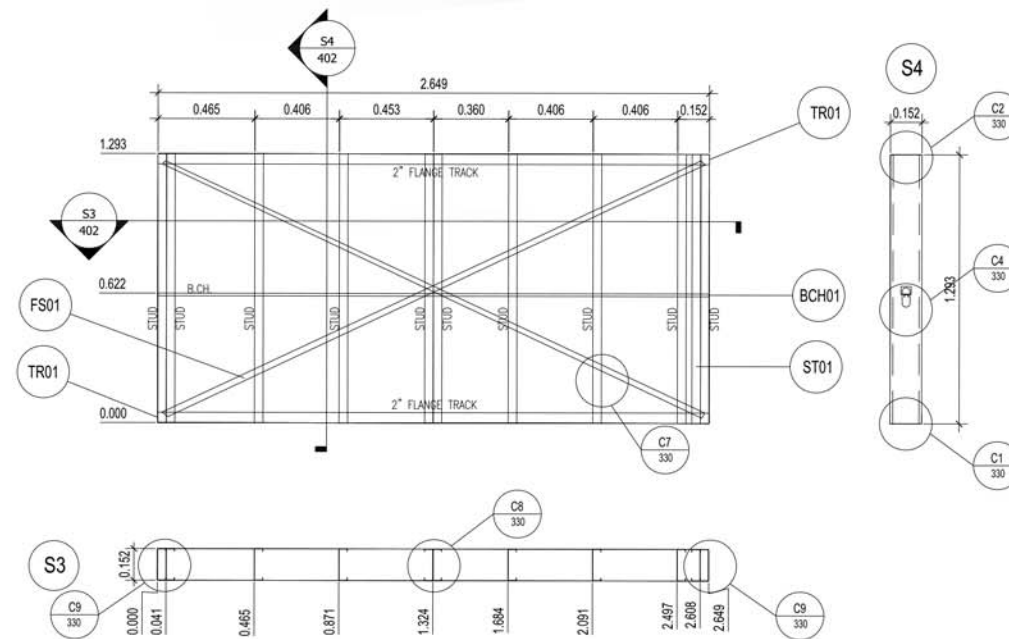

D.1	METAL PANEL FABRICATION N402-04	N402/7
1.12		

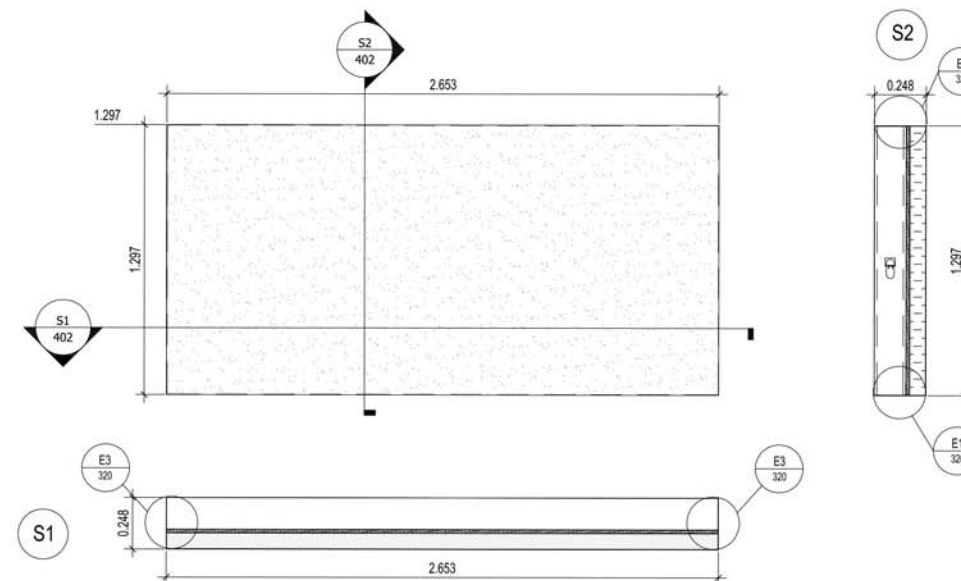

D.2	FINISH PANEL FABRICATION N402-04 N402/7
1/12	

[illegible]

N402-04 N402/7

ELEMENT BY WESTIN HOTEL

ITEM	DESCRIPTION	LENGTH	TOTAL
T001	6007200-60	2.000	2
S010	6007210-40	1.000	11
B001	100300-40	0.000	1
F001	20030-40	VARIES	2

Panel Legend

2	REVISION	25-OCT-12
1	REVISION	25-SEP-12
0	SUBMISSION	11-SEP-12

DURABOND
INTERNATIONAL INC.


ELEMENT BY WESTIN

VAUGHAN, ON
FRAMING PANEL

	DATE	TIME	STATUS
	12ON01	1:12	CA
			CD

Product No.	TYPE	SIZE	FLIGHT	DATE	REV
20N01	SH	A	04	N402/7	02

PROJECT PROFILE
“DUREX PANEL WALL SYSTEM”

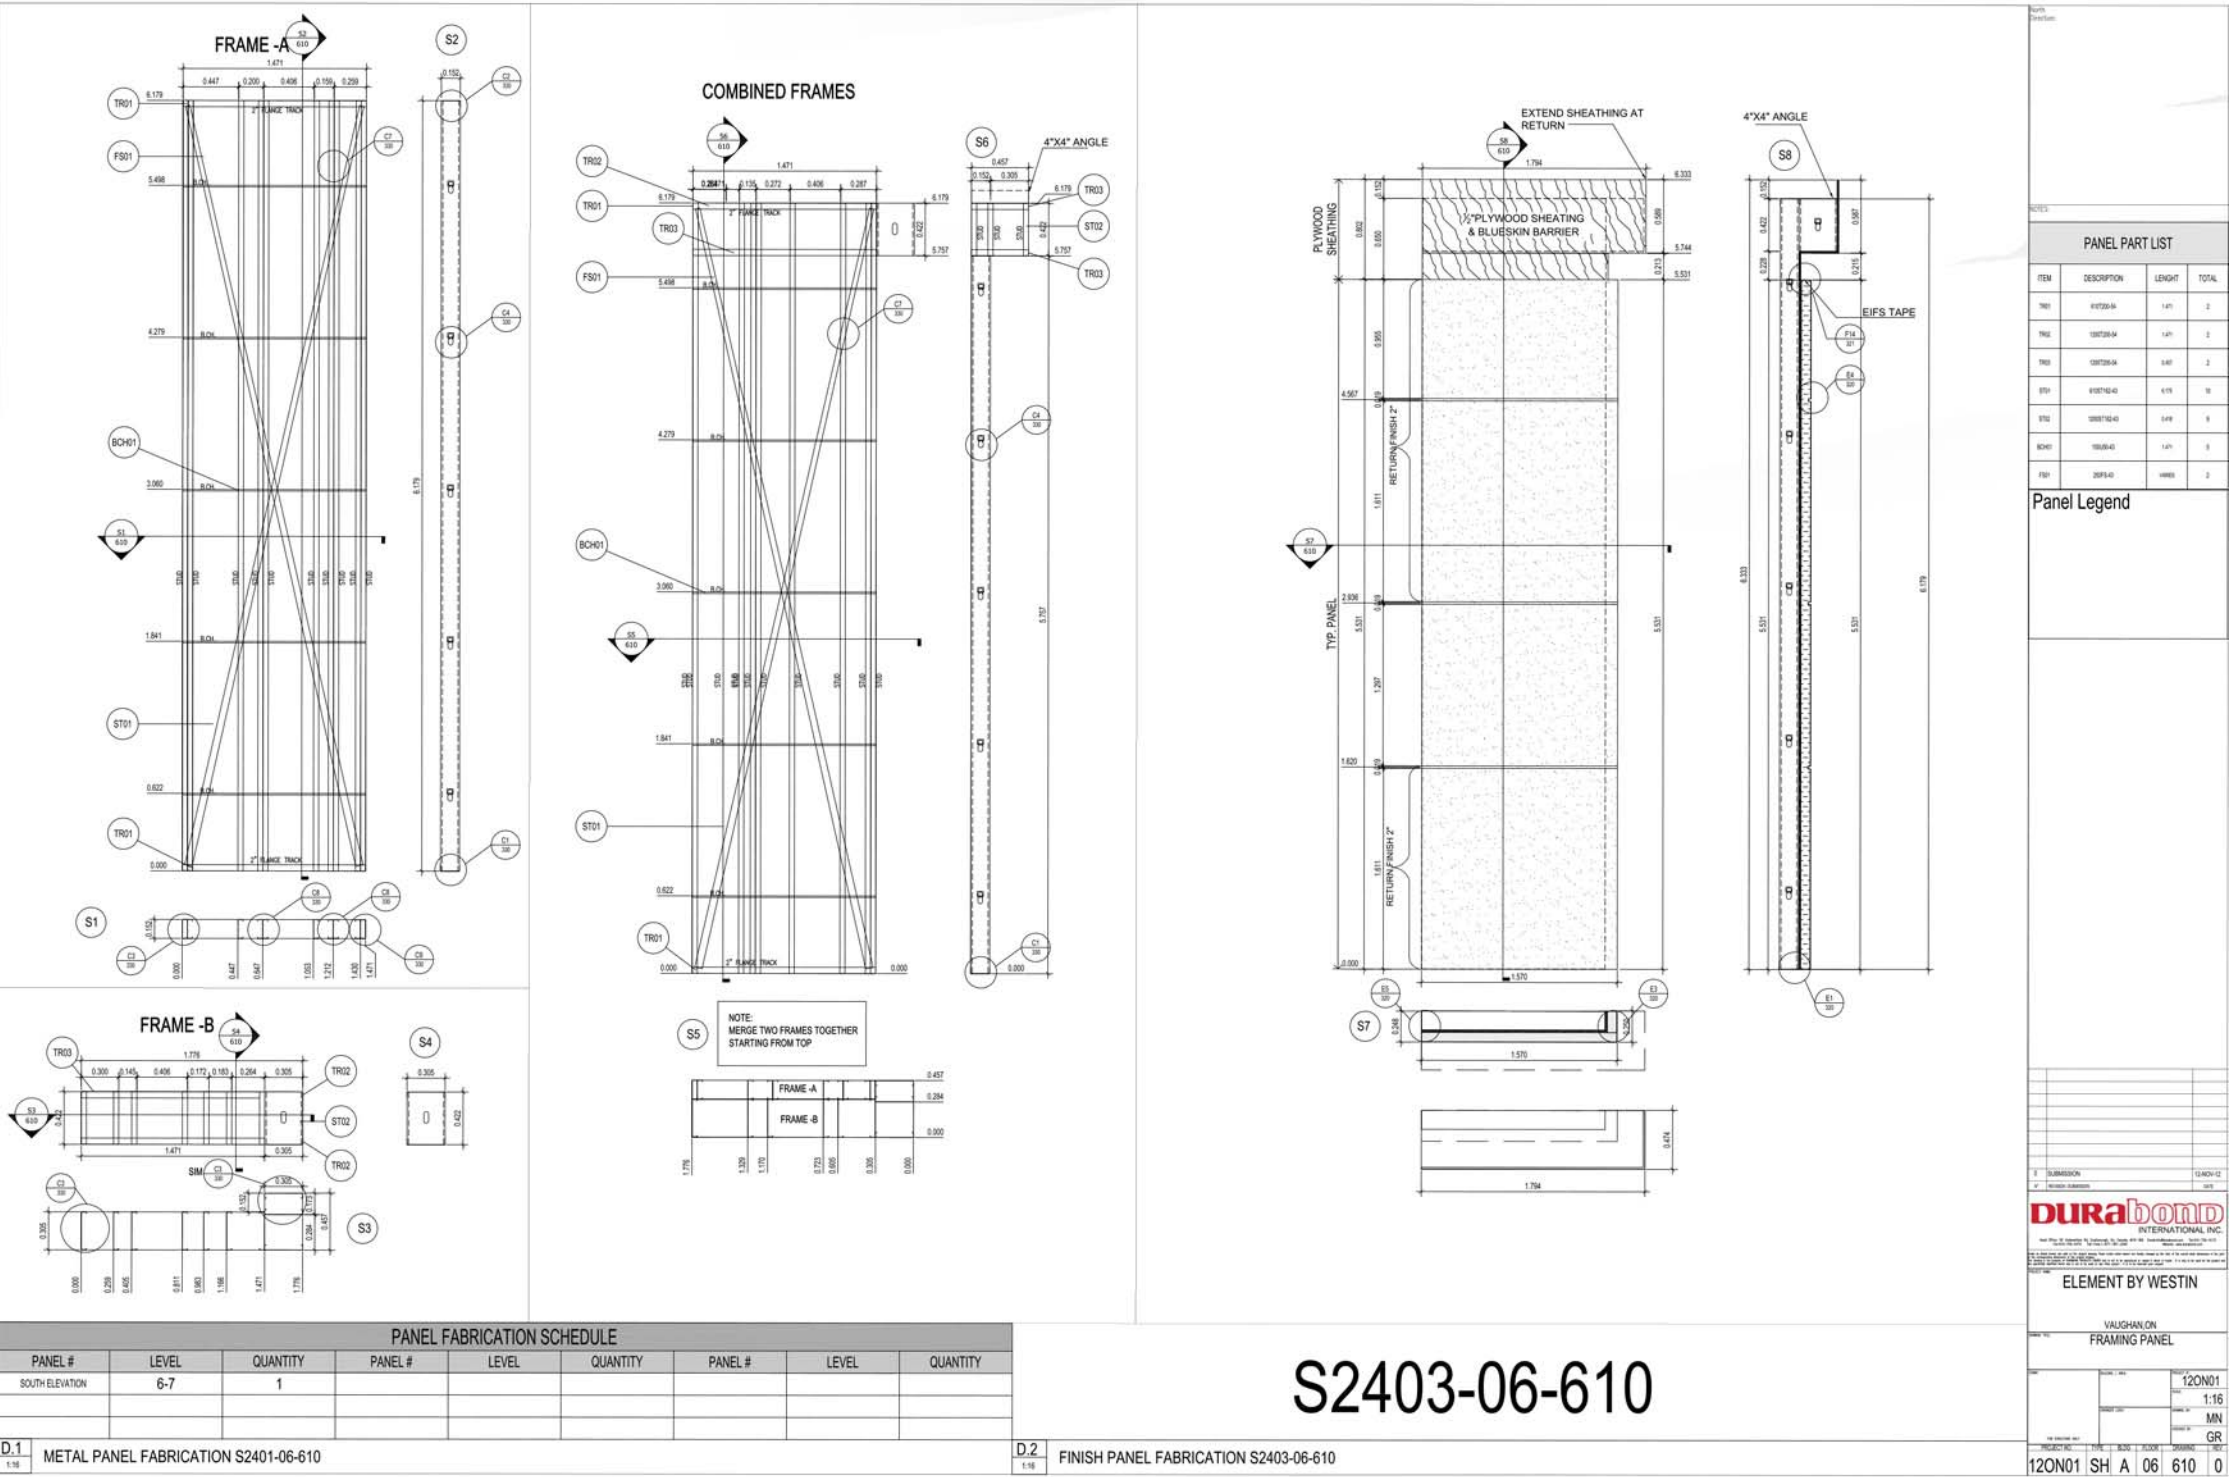

ELEMENT BY WESTIN HOTEL

MANUFACTURERS AND DISTRIBUTORS OF HIGH QUALITY CONSTRUCTION PRODUCTS
55 Underwriters Road, Scarborough, Ontario, CANADA M1R 3B4 www.durabond.com
E-mail - info@durabond.com Tel. (416) 759-4474 Toll Free (877) 387-2266 Fax (416) 759-4474

PROJECT PROFILE
“CLADDING PANELS”



38 reviews from our community [Write a Review](#)



See which rooms travellers prefer - 8 traveller tips

38 reviews sorted by [Date](#) [Rating](#) [English first](#)



gbs66
New York City, New York
2 reviews

2 helpful votes

“Great Hotel”
Reviewed 22 October 2013
There are not a ton of options in this area of the Toronto suburbs, and this is by far the best. We travel to this area three or four times a year and have two small kids. The hotel is extremely friendly and convenient for those with or without kids. Good breakfast with different options. The staff is over the...

More [Was this review helpful?](#) [Yes](#) 1 [Problem with this review?](#)

Element H, General Manager at Element Vaughan Southwest, responded to this review
31 October 2013
Greetings! thank you for reviewing our new hotel, the Element Vaughan Southwest, inspired by Westin design and Silver LEED certified hotel. Our all suite 152 room hotel is the perfect fit for families travelling with children. Our amenities such as our salt water pool and complimentary hot breakfast featuring smoothies is great for all families. We look forward to the... [More](#)

ELEMENT BY WESTIN HOTEL